


Note :-

1. BUILDING HAS AUTOMATIC SPRINKLER SYSTEM WHEREVER REQUIRED BY NBC.
2. BUILDING WILL BE DESIGNED (STRUCTURES) AS PER RELEVANT IS CODES FOR EARTH QUAKE RESISTANCE.
3. BUILDING IS ARTIFICIALLY LIGHTED MECHANICALLY VENTILATED & CENTRALLY AIRCONDITIONED WITH 100% POWER BACKUP.

- ROOM LEGEND:-
- ① ROOM SEAL PIPE (SP)
 - ② ROOM WASTE PIPE (WP)
 - ③ ROOM VENT PIPE (VP)
 - ④ FRESH SUPPLY PIPE
 - ⑤ ROOM RAIN WATER PIPE
 - ⑥ ROOM RAIN WATER PIPE
 - ⑦ ROOM SHAFD DRAIN PIPE

DOOR SCHEDULE	SIZE	FIRE RATING
D1 TOILET DOOR	750x2400	
D2 JANITOR	900x2400	
D3 PASSAGE	1000x2400	
D4 PWC	900x2400	
F01 SHY PASSAGE	1200x2400	
F02 OFFICE ENTRANCE	2000x2400	2HRS
F03 STAIRCASE/LIFT LOBBY	1700x2400	2HRS
F04 L.V. SHAFD	1000x2400	2HRS
F05 HALL ROOM	1000x2400	2HRS
F06 ELE ROOM/LY SHAFD	2000x2400	2HRS
01	1800x2400	

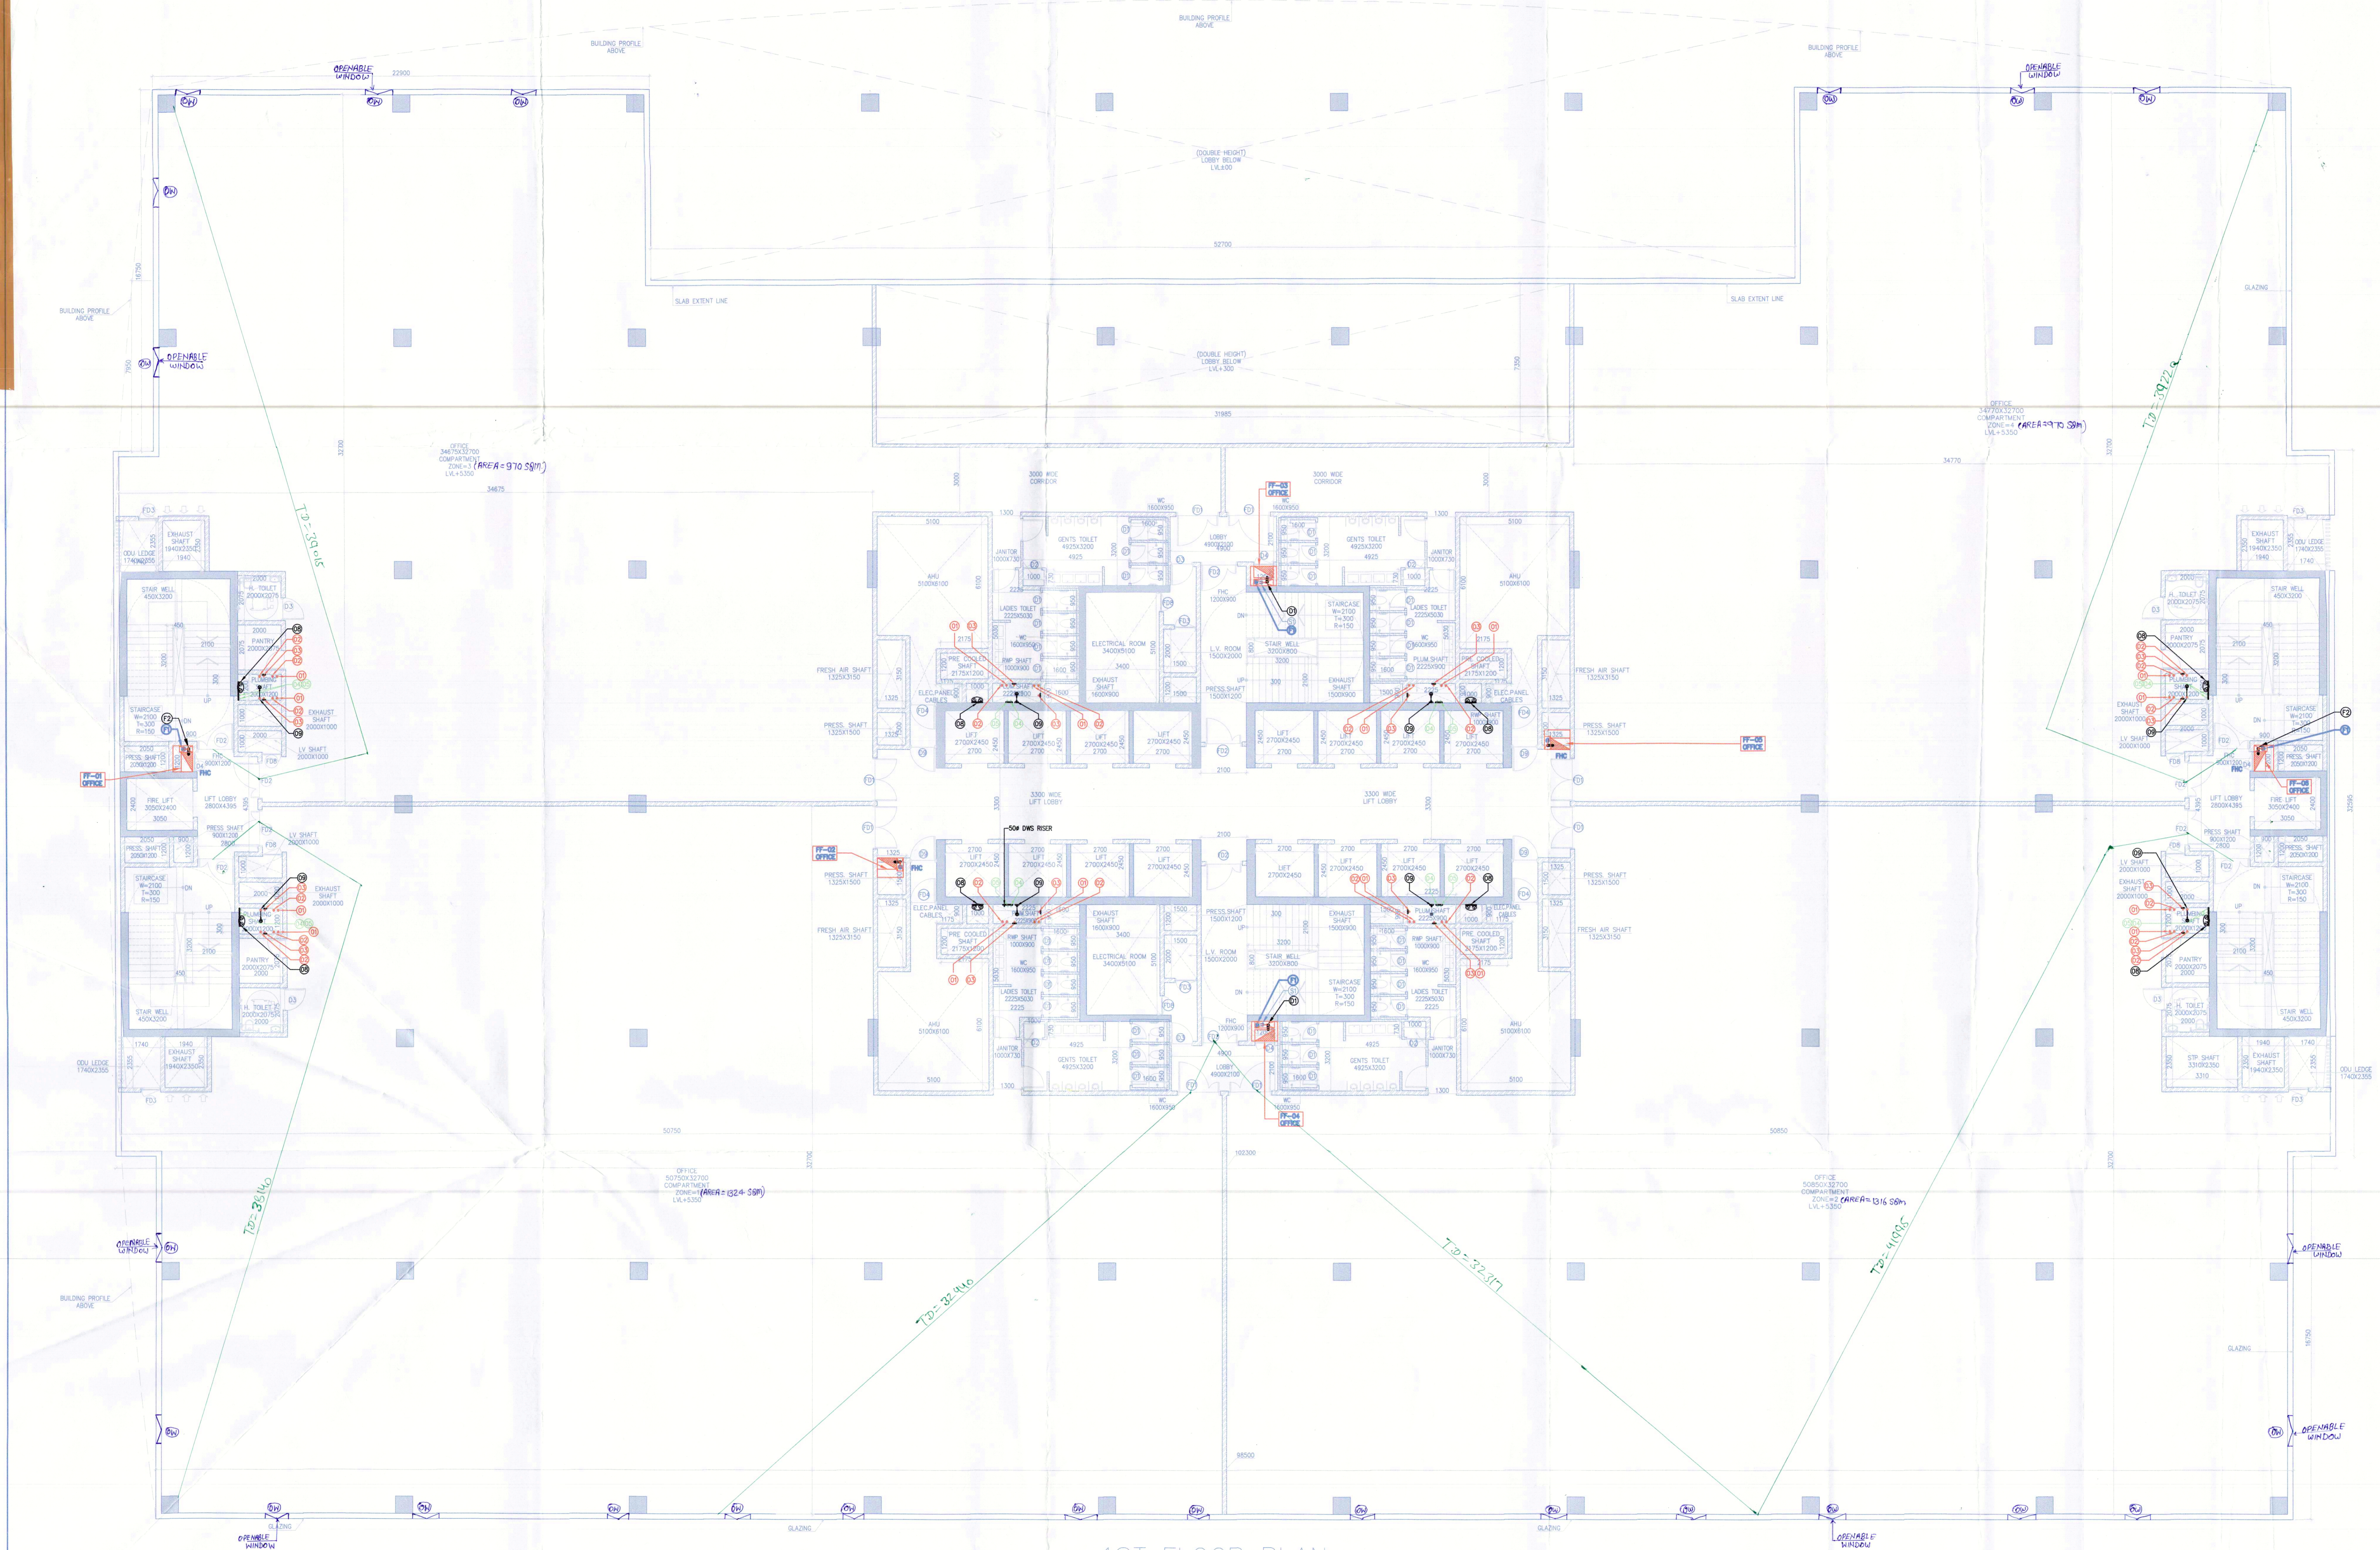

1ST FLOOR PLAN
LVL+5350
BUILDING=3

Handwritten signatures and initials of the project team, including the architect and project manager.

This is a PROVISIONAL APPROVED BUILDING PLAN only for purpose of building clearance for the general public.
Architect (P2)
Director of Town and Country Planning
Mumbai, Maharashtra



RSMS ARCHITECTS PVT. LTD.
69, Nara Niwas Bhawani Kunj
(Behind D2), Vasant Kunj,
New Delhi-110070.
Tel.: 011-26898616, 26898617
www.rsms-arch.com

Project:
PROPOSED SUBMISSION OF UNDER TRANSIT ORIENTED DEVELOPMENT (TOD) POLICY FOR COMMERCIAL SITE MEASURING 32.36 ACRES FALLING IN RESIDENTIAL PLOTTED COLONY NAMEDLY DLF CITY, PHASE-I, II & III IN SECTOR-24, 25 & 25A GURUGRAM-MANESAR URBAN COMPLEX BEING DEVELOPED BY DLF LIMITED.

OWNER: DLF CITY CENTRE LTD.
(THE SHOPPING MALL COMPLEX, ARJUN MARG, DLF CITY, PHASE-I, JOURAGAN - 122002, HARYANA)

DRAWING TITLE:-
Checked and signed by the Building Planning Department, Government of NCT of Delhi (18/08/2019)

REVISION	JOB NO.	DRG NO.	NORTH
		B3-03	N
SCALE:-	DATE:-		
1:100	22-08-2019		
FILE:-	DEALT BY:-	CHECKED BY:-	APPROVED BY:-
ARCHITECT'S SEAL & SIGNATURE	OWNER'S SEAL & SIGNATURE		

