

Note :-


1. BUILDING HAS AUTOMATIC SPRINKLER SYSTEM WHEREVER REQUIRED BY NBC.
2. BUILDING WILL BE DESIGNED (STRUCTURES) AS PER RELEVANT IS CODES FOR EARTH QUAKE RESISTANCE.
3. BUILDING IS ARTIFICIALLY LIGHTED MECHANICALLY VENTILATED & CENTRALLY AIRCONDITIONED WITH 100% POWER BACKUP.

PLUMBING LEGEND:

①	1000 SOL PIPE (SP)
②	1000 WASTE PIPE (WP)
③	750 VENT PIPE (VP)
④	750 SUPPLY PIPE
⑤	1000 RAIN WATER PIPE
⑥	3000 RAIN WATER PIPE
⑦	1000 SHAFD DRAIN PIPE
⑧	1000 SOL PIPE
⑨	1000 WASTE PIPE
⑩	1000 FLOOR DRAIN
⑪	1000 FLOOR GRATING
⑫	1000 URINAL SHAFD
⑬	1000 ACCESS DOOR
⑭	1000 DOMESTIC WATER SUPPLY
⑮	1000 PLUMBING WATER SUPPLY
⑯	1000 G. PARKING DRAIN PIPE
⑰	1000 3000/2000 DRAIN PIPE PLANT ROOM DRAIN PIPE
⑱	4500MM WIDE DRAIN CHANNEL WITH MS GRATING
⑲	3000MM WIDE DRAIN CHANNEL WITH MS GRATING
⑳	FLOOR CLEAN OUT
㉑	CLEAN OUT PLUG

DOOR SCHEDULE

DR NO	PARTICULARS	SIZE	FIRE RATINGS
D1	TOILET DOOR	750x2400	
D2	URINAL	500x2400	
D3	PASSAGE	1200x2400	
D4	FIN	900x2400	
D5	ASH PASSAGE	1200x2400	
D6	OFFICE ENTRANCE	2000x2400	2hrs
D7	STAIRCASE/ENTRANCE	1000x2400	2hrs
D8	ASH SHAFD	1000x2400	2hrs
D9	ASH ROOM	1200x2400	2hrs
D10	SILE RAIN SHAFD	1200x2400	2hrs
D11	LIFT LOBBY	1200x2400	2hrs

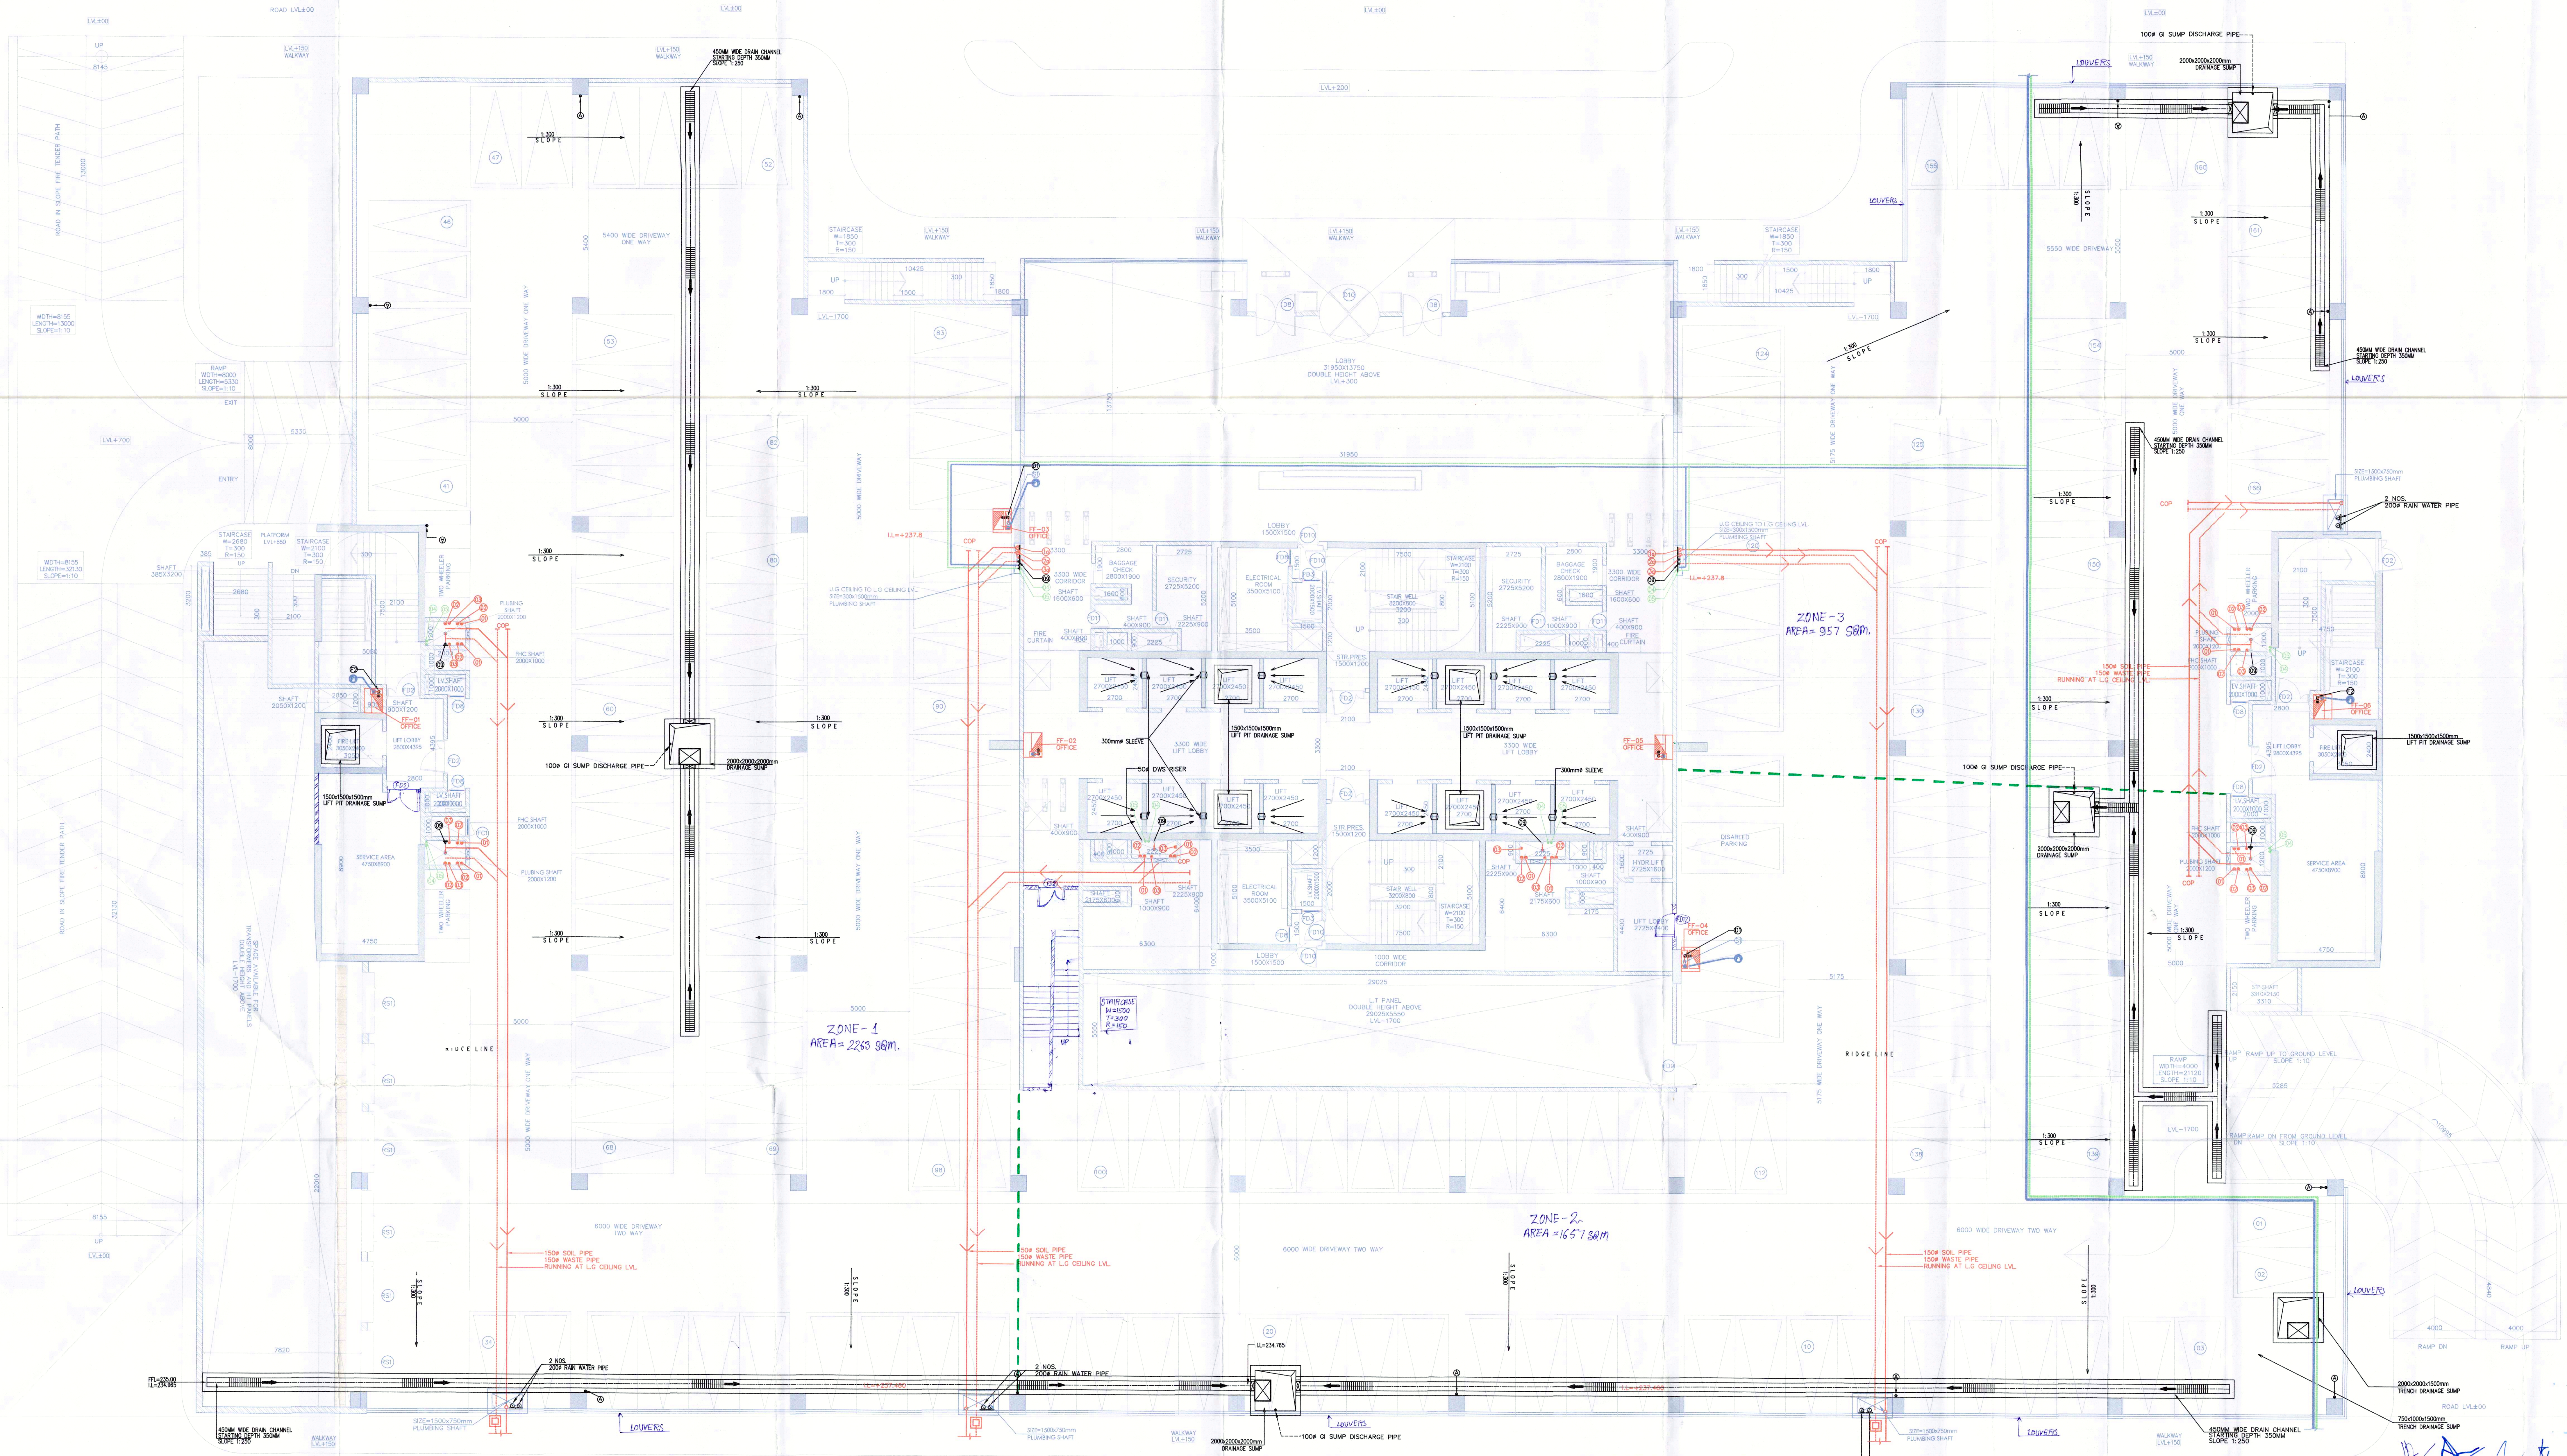

LOWER GROUND FLOOR
LVL-1700
CAR PARKING=160
(BUILDING-3)



RSIMS ARCHITECTS PVT. LTD.
69, Nara Niwas, Bhowani Kunj
(Behind D2), Vasant Kunj,
New Delhi-110070.
Tel: 011-26898616, 26898617
www.rsims-arch.com

Project:
PROPOSED SUBMISSION OF UNDER TRANSIT ORIENTED DEVELOPMENT (TOD) POLICY FOR COMMERCIAL SITE MEASURING 32.36 ACRES FALLING IN RESIDENTIAL PLOTTED COLONY NAMEDLY DLF CITY, PHASE-I, II & III IN SECTOR-24, 25 & 25A GURUGRAM-MANESAR URBAN CLUSTER BEING DEVELOPED BY DLF LIMITED.

OWNER: **DLF CITY CENTRE LTD.**
THE SHOPPING MALL COMPLEX, ARUN MARG,
DLF CITY, PHASE-I, GURGAON - 122002, HARYANA

DRAWING TITLE:-

Checked and Approved by: **FLOWER, GROUND FLOOR PLAN**
(Scale: 1:100) (Drawing No: 1700-03)

PREPARED BY: **NEHA BHANDAL**
JOB NO: **ES-02**
DATE: **22-08-2019**

FILE: **DEALT BY: -** CHECKED BY: **APPROVED BY: -**

ARCHITECT'S SEAL & SIGNATURE: **NEHA BHANDAL**
OWNER'S SEAL & SIGNATURE: **DLF CITY CENTRE LTD.**



This is a PROVISIONAL APPROVED BUILDING PLAN only for purposes of holding objection from the general public.
As per the provisions of the Town and Country Planning Act, 1973.