


Note :-

- BUILDING HAS AUTOMATIC SPRINKLER SYSTEM WHEREVER REQUIRED BY NBC.
- BUILDING WILL BE DESIGNED (STRUCTURES) AS PER RELEVANT IS CODES FOR EARTH QUAKE RESISTANCE.
- BUILDING IS ARTIFICIALLY LIGHTED MECHANICALLY VENTILATED & CENTRALLY AIRCONDITIONED WITH 100% POWER BACKUP.

PLUMBING LEGEND

1000 SOL PIPE (SP)
1000 WASTE (WT)
750 VENT PIPE (VP)
1000 SUPPLY PIPE
1000 RAIN WATER PIPE
2000 RAIN WATER PIPE
1000 SHAFR DRAIN PIPE
1000 WASTE PIPE
WT = WASTE PIPE
FD = FLOOR DRAIN
FT = FLOOR TRAP
FG = FLOOR GRATING
UT = URINAL TRAP
AD = ACCESS DOOR
WSS = WASTEWATER SUPPLY
WWS = WASTE WATER SUPPLY
1000 G. PARKING DRAIN PIPE
2000 G. PARKING DRAIN PIPE
1000 WASTE DRAIN CHANNEL WITH MS GRATING
2000 WASTE DRAIN CHANNEL WITH MS GRATING
FCD = FLOOR CLEAN OUT COP
COF = CLEAN OUT PIPE

Sl. No.	DMR. SCHEDULE	SIZE	FINISHING
D1	PARTICULARS	200 X 300	
D2	TOILET DRAIN	100 X 100	
D3	WASTE	100 X 100	
D4	WASTE	100 X 100	
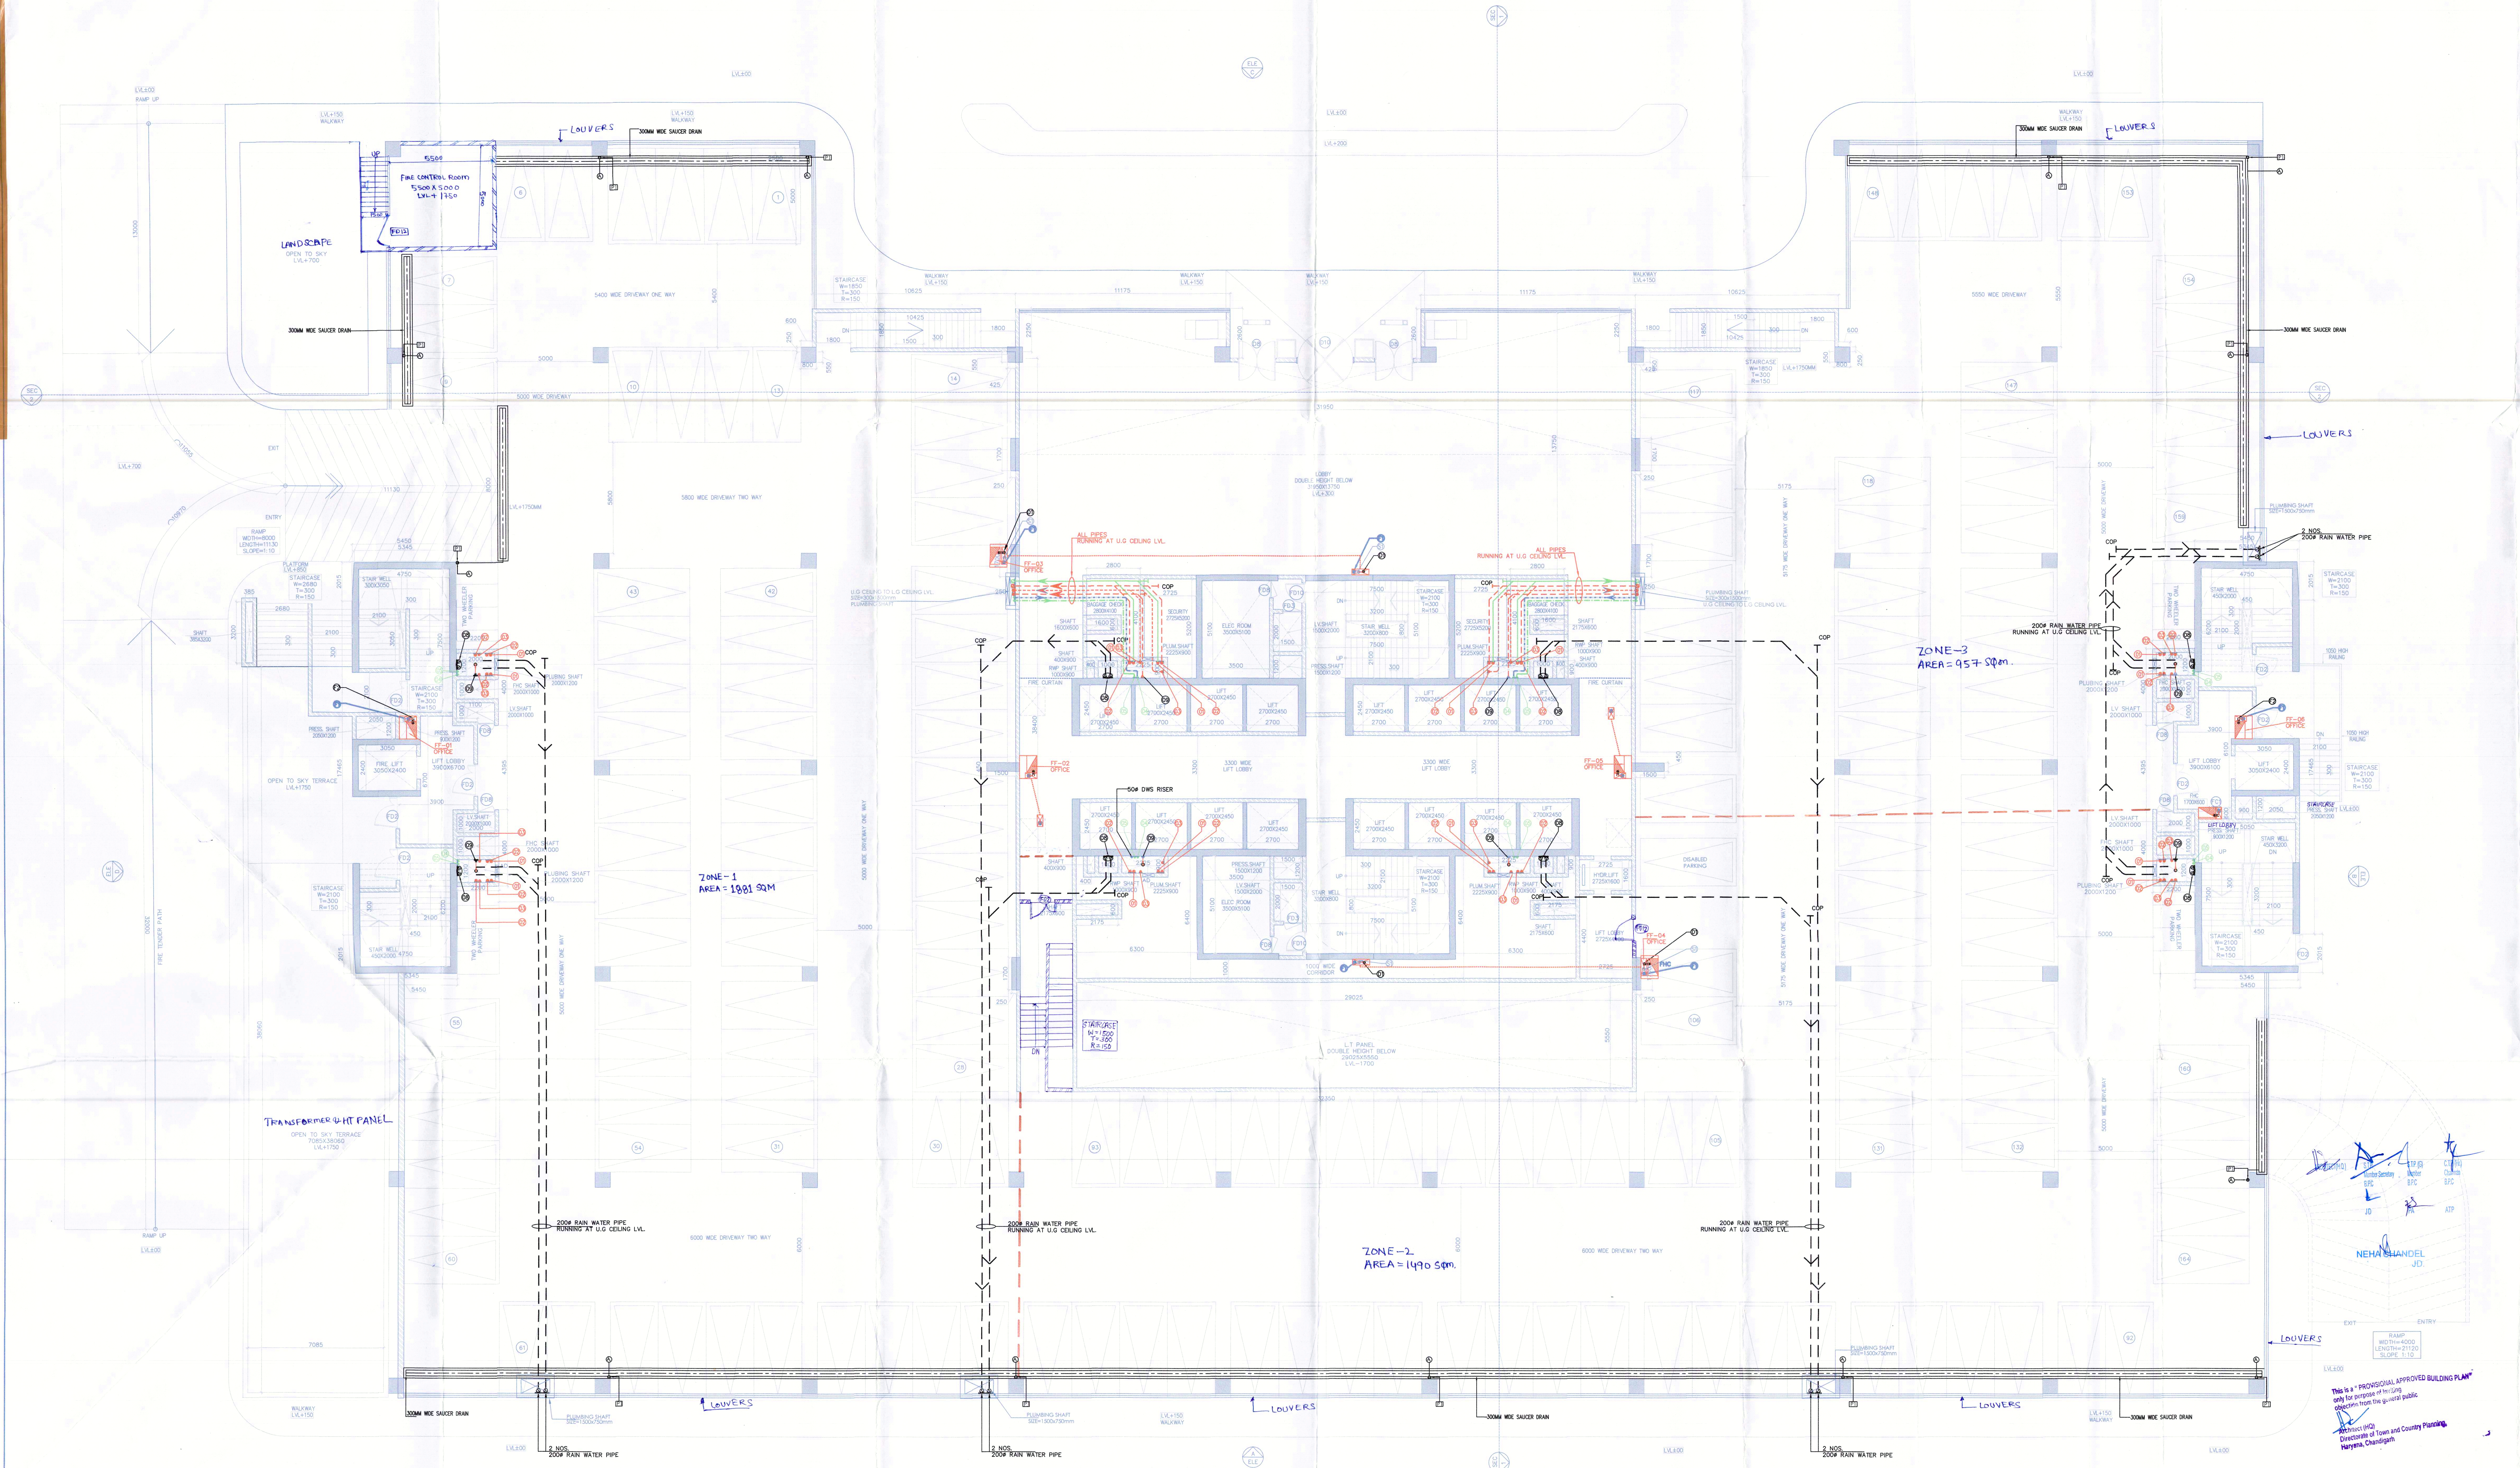

UPPER GROUND FLOOR PLAN
LVL+1750
CAR PARKING=164
(BUILDING-3)



R SMS ARCHITECTS PVT. LTD.
69, Nara Niwas, Bhawani Kunj
(Behind D2), Vasant Kunj,
New Delhi-110070.
Tel: 011-26898616, 26898617
www.rsms-arch.com

Project:
PROPOSED SUBMISSION OF UNDER TRANSIT ORIENTED DEVELOPMENT (TOD) POLICY FOR COMMERCIAL SITE MEASURING 32.36 ACRES FALLING IN RESIDENTIAL PLOTTED COLONY NAMED DLF CITY, PHASE-I, II & III IN SECTOR-24, 25 & 25A GURUGRAM-MANESAR URBAN COMPLEX BEING DEVELOPED BY DLF LIMITED.

OWNER: DLF CITY CENTRE LTD.
(THE SHOPPING MALL COMPLEX, ARJUN MARG, DLF CITY, PHASE-I, GURUGRAM - 122002, HARYANA)

DRAWING TITLE:-

Checked and Approved by: *[Signature]* FLOOR PLAN
Member B.P.C.

REVISION: JOB NO: - DRG NO: B3-01

SCALE: 1:100 DATE: 22-08-2019

FILE: - DEALT BY: - CHECKED BY: - APPROVED BY: -

ARCHITECT'S SEAL & SIGNATURE OWNER'S SEAL & SIGNATURE



Handwritten notes:
This is a PROFESSIONAL APPROVED BUILDING PLAN only for the purpose of filing with the local authorities. It is not to be used for any other purpose without the consent of the Architect.
Architect: *[Signature]*
Checked by: *[Signature]*
Date: 22-08-2019
Place: Gurugram, Haryana