


Note :-

1. BUILDING HAS AUTOMATIC SPRINKLER SYSTEM WHEREVER REQUIRED BY NBC.
2. BUILDING WILL BE DESIGNED (STRUCTURES) AS PER RELEVANT IS CODES FOR EARTH QUAKE RESISTANCE.
3. BUILDING IS ARTIFICIALLY LIGHTED MECHANICALLY VENTILATED & CENTRALLY AIRCONDITIONED WITH 100% POWER BACKUP



TERRACE PLAN
LVL+43150
(BUILDING=2)

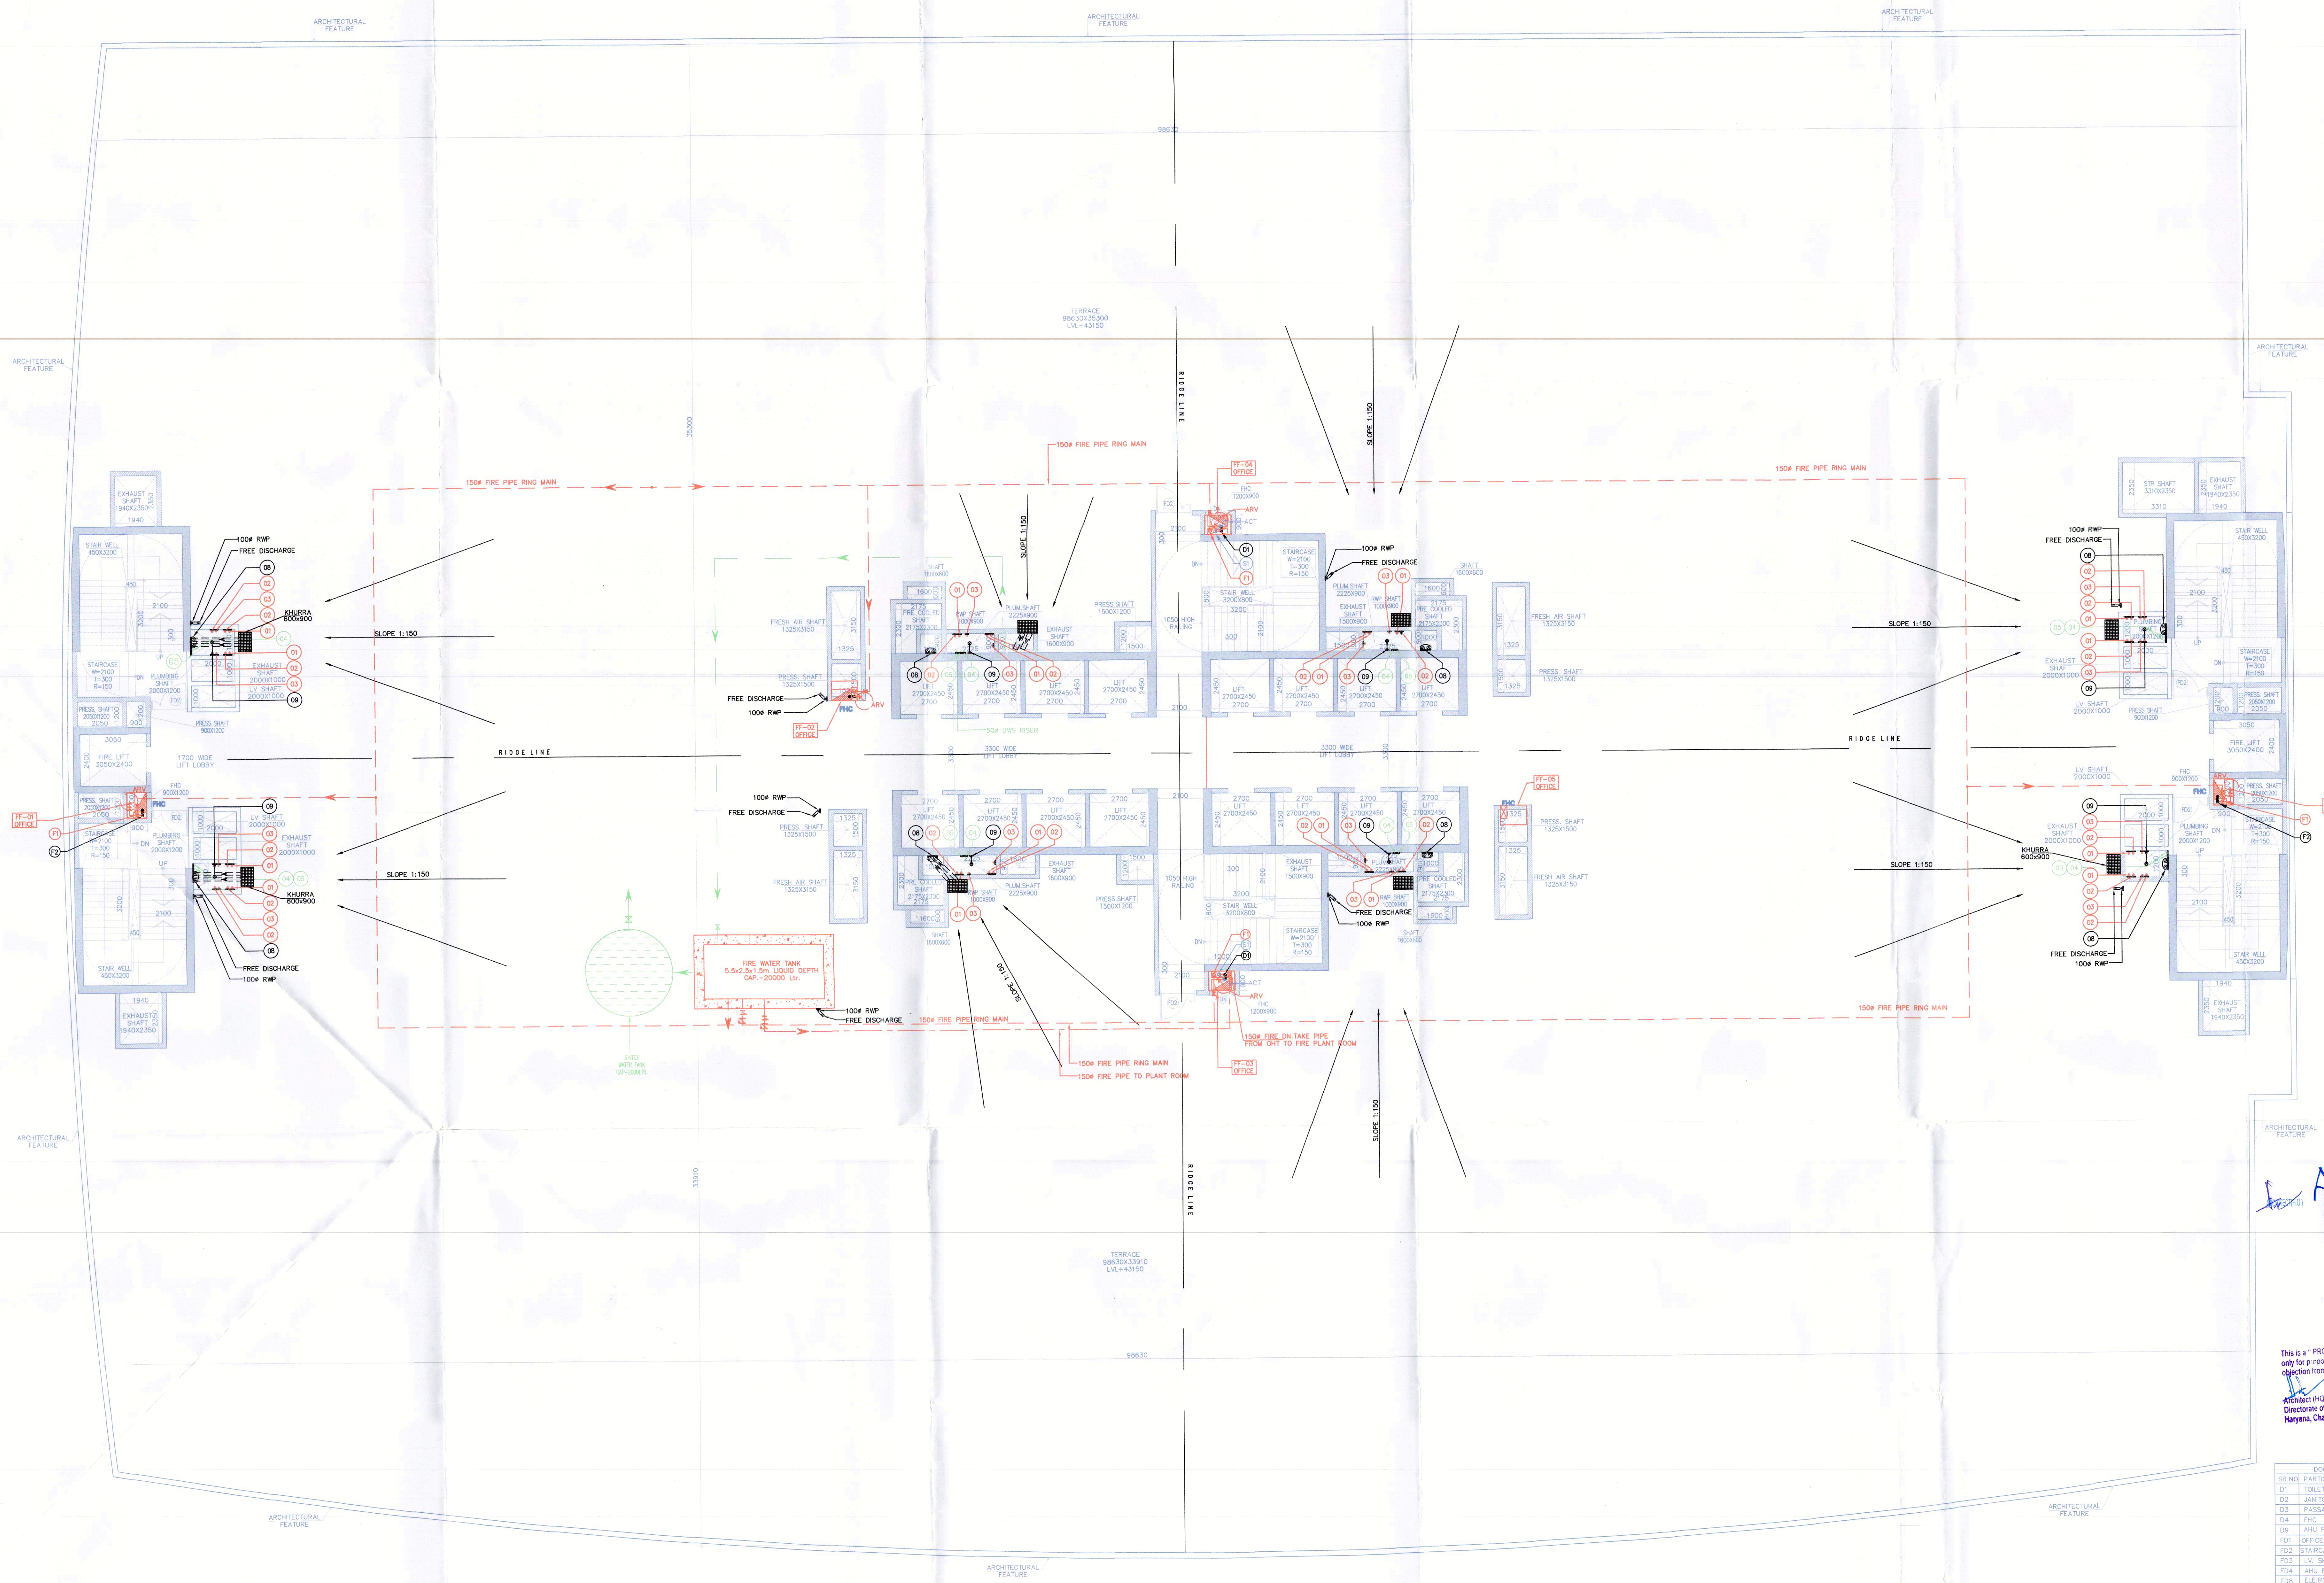

RSMS ARCHITECTS PVT. LTD.
69, Nara Niwas Bhawani Kunj
(Behind D2), Vasant Kunj,
New Delhi-110070
Tel.: 011-26898616, 26898617
www.rsms-arch.com

Project:
PROPOSED SUBMISSION OF UNDER TRANSIT ORIENTED DEVELOPMENT (TOD) POLICY FOR COMMERCIAL SITE MEASURING 32.36 ACRES FALLING IN RESIDENTIAL PLOTTED COLONY NAMEDLY DLF CITY, PHASE-I, II & III IN SECTOR-24, 25 & 25A CURUGRAM-MANESAR URBAN COMPLEX BEING DEVELOPED BY DLF LIMITED.

OWNER: DLF CITY CENTRE LTD.
(THE SHOPPING MALL COMPLEX, ARUN MARG, DLF CITY, PHASE-I, GURGAON - 122002, HARYANA.)

DRAWING TITLE:-

Checked and Approved by: *[Signature]*
Project Engineer (Civil) / Deputy Director (T) / City Development Fire Service / Member BPC

REVISION	NO.	DATE	DRG. NO.	DATE
	1	22-08-2019	B2-07	

FILE:- DEALT BY:- CHECKED BY:- APPROVED BY:-

ARCHITECT'S SEAL & SIGNATURE: *[Signature]*
OWNER'S SEAL & SIGNATURE: *[Signature]*

SYMBOL	DESCRIPTION	SIZE
(D1)	TOILET DOOR	750x2400
(D2)	JANITOR	900x2400
(D3)	PASSAGE	1500x2400
(D4)	FHC	900x2400
(D5)	RAU PASSAGE	1200x2400
(D6)	OFFICE ENTRANCE	2000x2400
(D7)	STAIRCASE/LIFT LOBBY	1700x2400
(D8)	L.V. SHAFT	1500x2400
(D9)	AHU ROOM	1500x2400
(D10)	ELEVATOR/L.V. SHAFT	800x2400

- PLUMBING LEGEND:
- 1000 SOL. PIPE (SP)
 - 1000 WASTE PIPE (WP)
 - 750 WASTE PIPE (WP)
 - 100 SUPPLY PIPE
 - 1000 SUPPLY PIPE
 - 1000 RAIN WATER PIPE
 - 2000 RAIN WATER PIPE
 - 1000 SHAFT DRAIN PIPE