


Note :-

1. BUILDING HAS AUTOMATIC SPRINKLER SYSTEM WHEREVER REQUIRED BY NBC.
2. BUILDING WILL BE DESIGNED (STRUCTURES) AS PER RELEVANT IS CODES FOR EARTH QUAKE RESISTANCE.
3. BUILDING IS ARTIFICIALLY LIGHTED MECHANICALLY VENTILATED & CENTRALLY AIRCONDITIONED WITH 100% POWER BACKUP

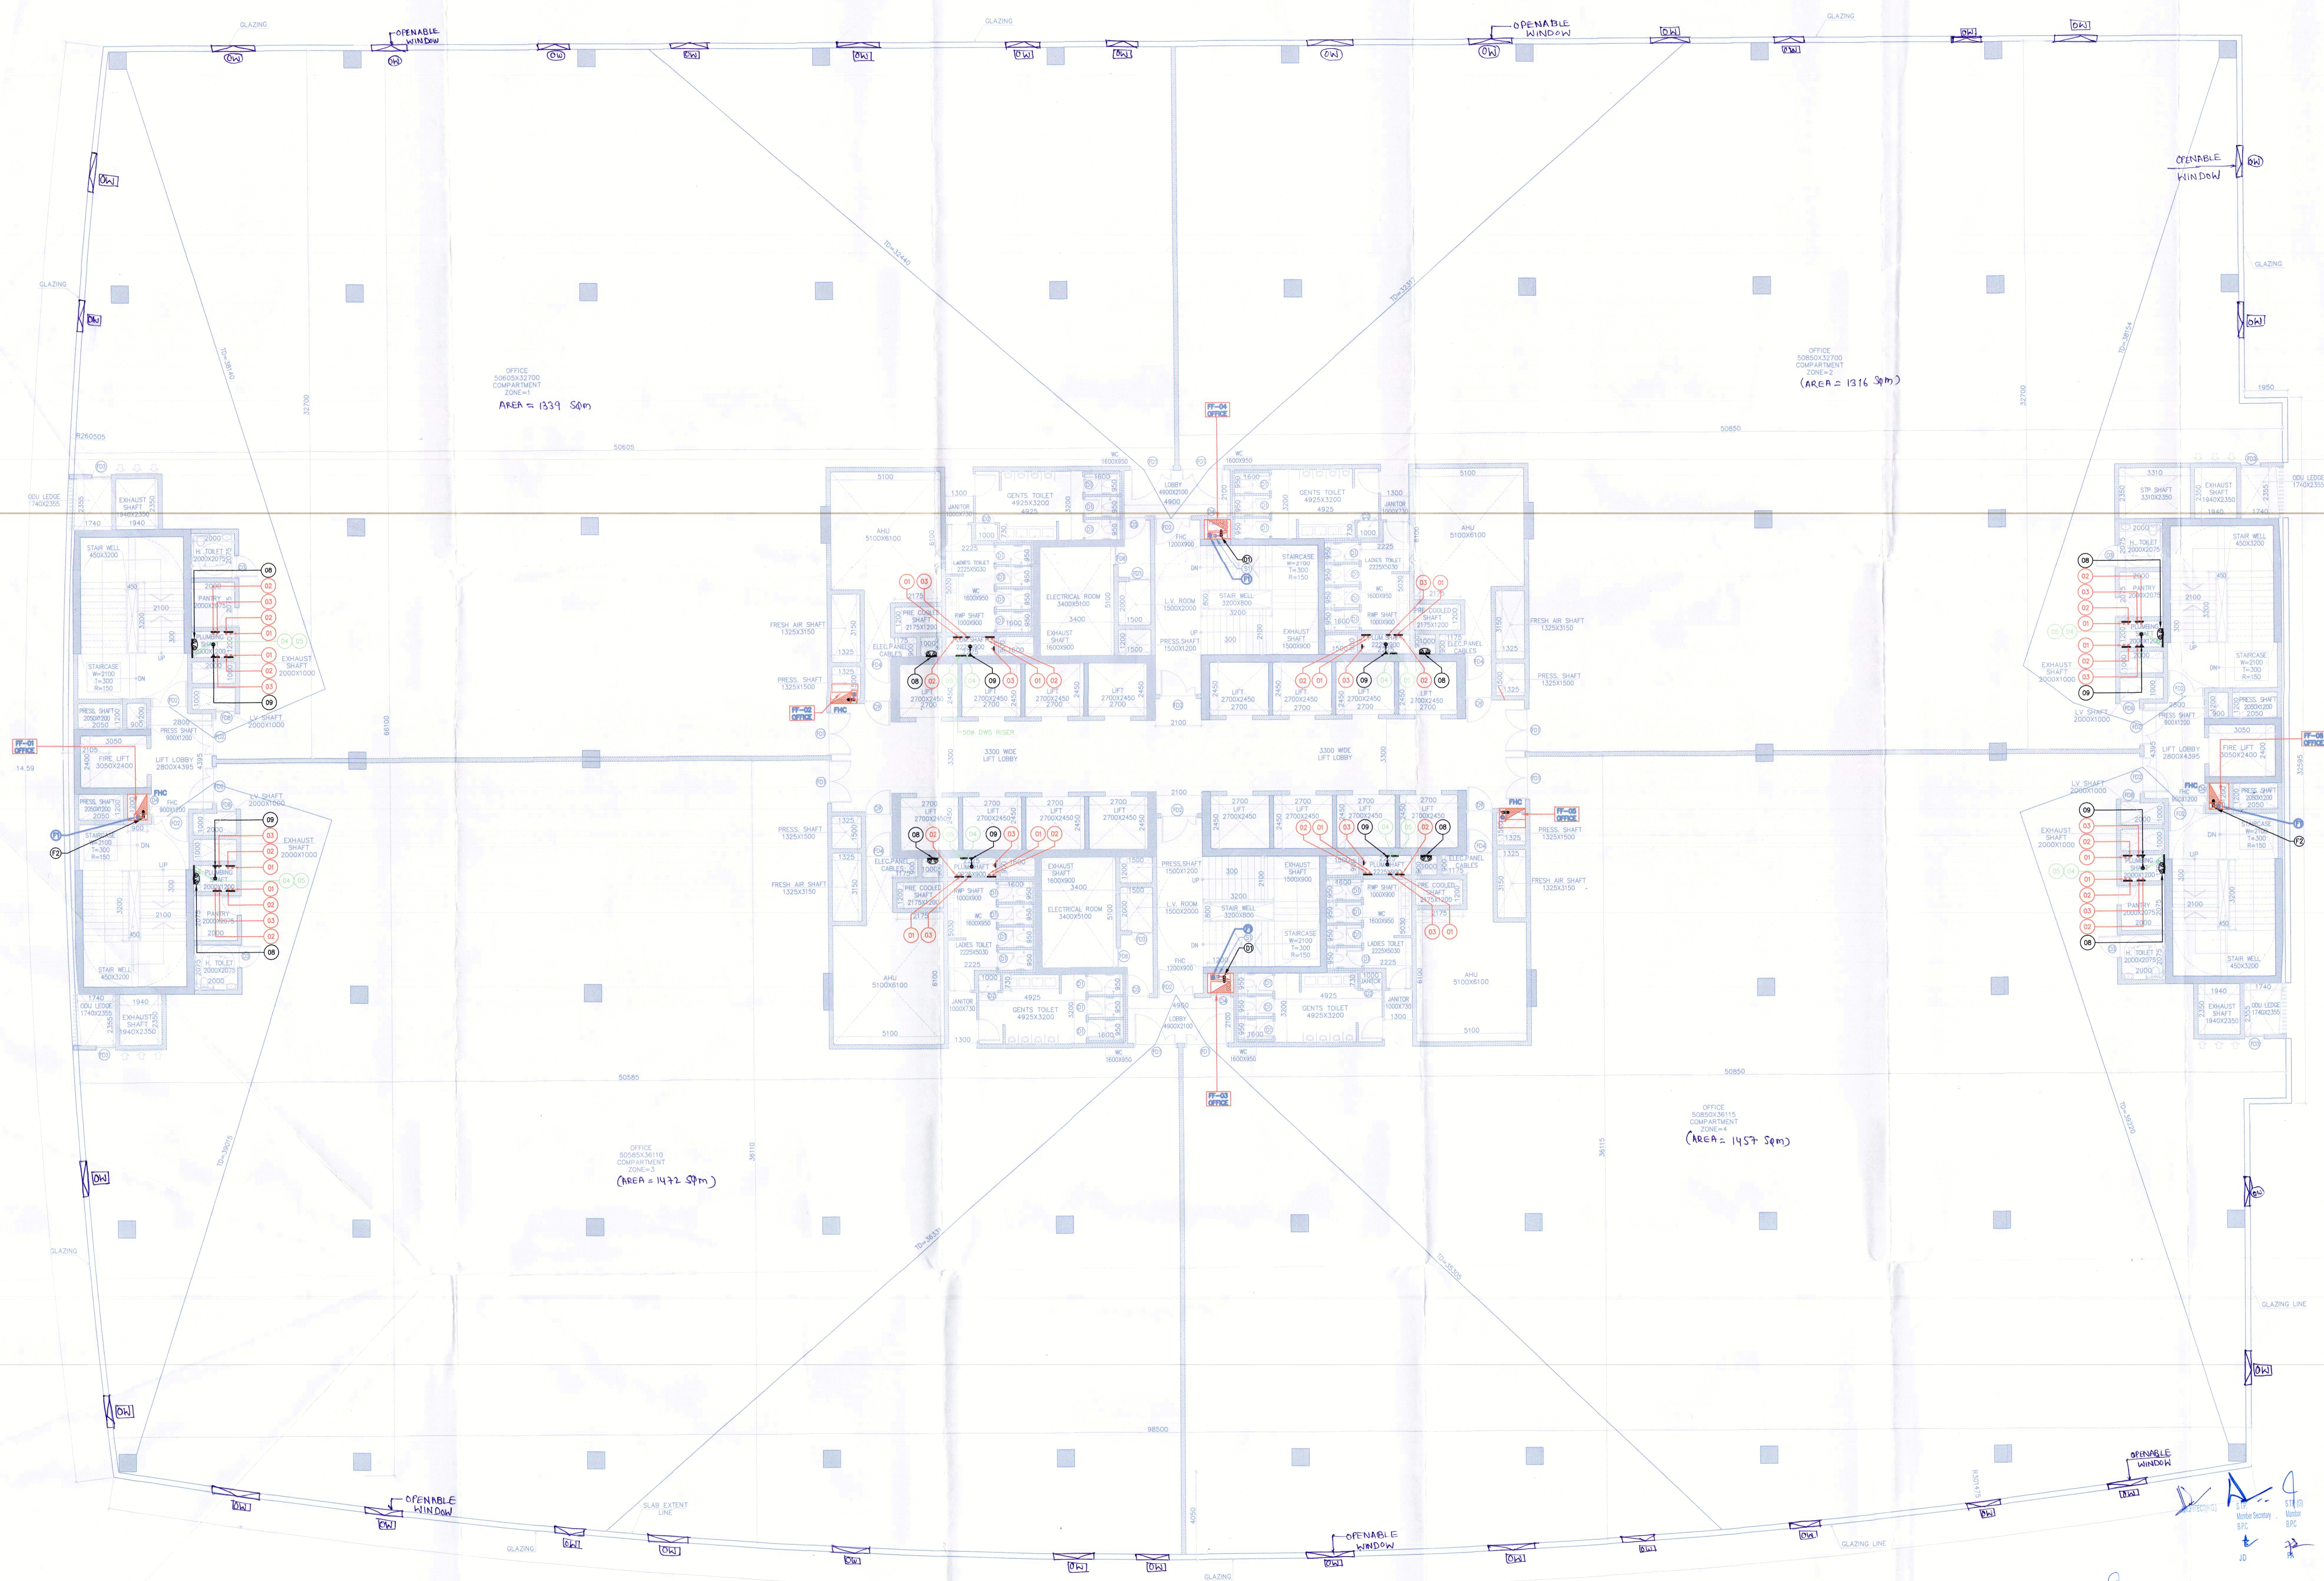

TYPICAL 3RD, 4TH, 5TH & 7TH, 8TH 9TH FLOOR PLAN BUILDING=2

NO.	FLOOR	LVL.
1	3RD	+13750
2	4TH	+17950
3	5TH	+22150
4	7TH	+30550
5	8TH	+34750
6	9TH	+38950

This is a PROFESSIONAL APPROVED BUILDING PLAN  
 for the purpose of providing information to the general public  
 (As per Section 11 of the State of Town and Country Planning, Haryana, Chandigarh)

DOOR SCHEDULE	SIZE	FIRE RATING	
ST1	TOILET DOOR	750x2400	
JD	JANITOR	800x2400	
ED	PASSAGE	1000x2400	
ED	FHC	900x2400	
ED	AMU PASSAGE	1200x2400	
FE1	OFFICE ENTRANCE	2000x2400	3HP-
FE2	STAIRCASE/LIFT LOBBY	1700x2400	3HP-
FE3	LIFT SHAFT	1000x2400	3HP-
FE4	AMU ROOM	1200x2400	3HP-
FE5	ELE ROOM/LV SHAFT	800x2400	3HP-

- 100mm DIA. PIPES
- 100mm DIA. PIPES
- 100mm DIA. PIPES
- 100mm DIA. PIPES
- 100mm DIA. PIPES
- 100mm DIA. PIPES
- 100mm DIA. PIPES
- 100mm DIA. PIPES
- 100mm DIA. PIPES
- 100mm DIA. PIPES



RSMIS ARCHITECTS PVT. LTD.  
 69, Nara Niwas Bhawanij Kunj  
 (Behind D2), Vasant Kunj,  
 New Delhi-110070.  
 Tel.: 011-26898616, 26898617  
 www.rsmis-arch.com

PROJECT: PROPOSED SUBMISSION OF UNDER TRANSIT ORIENTED DEVELOPMENT (TOD) POLICY FOR COMMERCIAL SITE MEASURING 32.36 ACRES FALLING IN RESIDENTIAL PLOTTED COLONY NAMEDLY DLF CITY, PHASE-I, II & III IN SECTOR-24, 25 & 25A GURUGRAM-MANESAR URBAN COMPLEX BEING DEVELOPED BY DLF LIMITED.

OWNER: DLF CITY CENTRE LTD.  
 (THE SHOPPING MALL COMPLEX, ARJUN MARG, DLF CITY, PHASE-I, GURGAON - 122002, HARYANA.)

DRAWING TITLE: TYPICAL FLOOR (3rd, 4th, 5th, 7th, 8th & 9th)

REVISION	NO.	DRG NO.	DATE
		B2-05	22-08-2019

SCALE: 1:100  
 DATE: 22-08-2019

FILE: DEALT BY: CHECKED BY: APPROVED BY:

ARCHITECT'S SEAL & SIGNATURE  
 OWNER'S SEAL & SIGNATURE

