


- BUILDING HAS AUTOMATIC SPRINKLER SYSTEM WHEREVER REQUIRED BY NBC.
- BUILDING WILL BE DESIGNED (STRUCTURE) AS PER RELEVANT IS CODES FOR EARTH QUAKE RESISTANCE.
- BUILDING IS ARTIFICIALLY LIGHTED MECHANICALLY VENTILATED & CENTRALLY AIR-CONDITIONED WITH 100% POWER BACKUP.

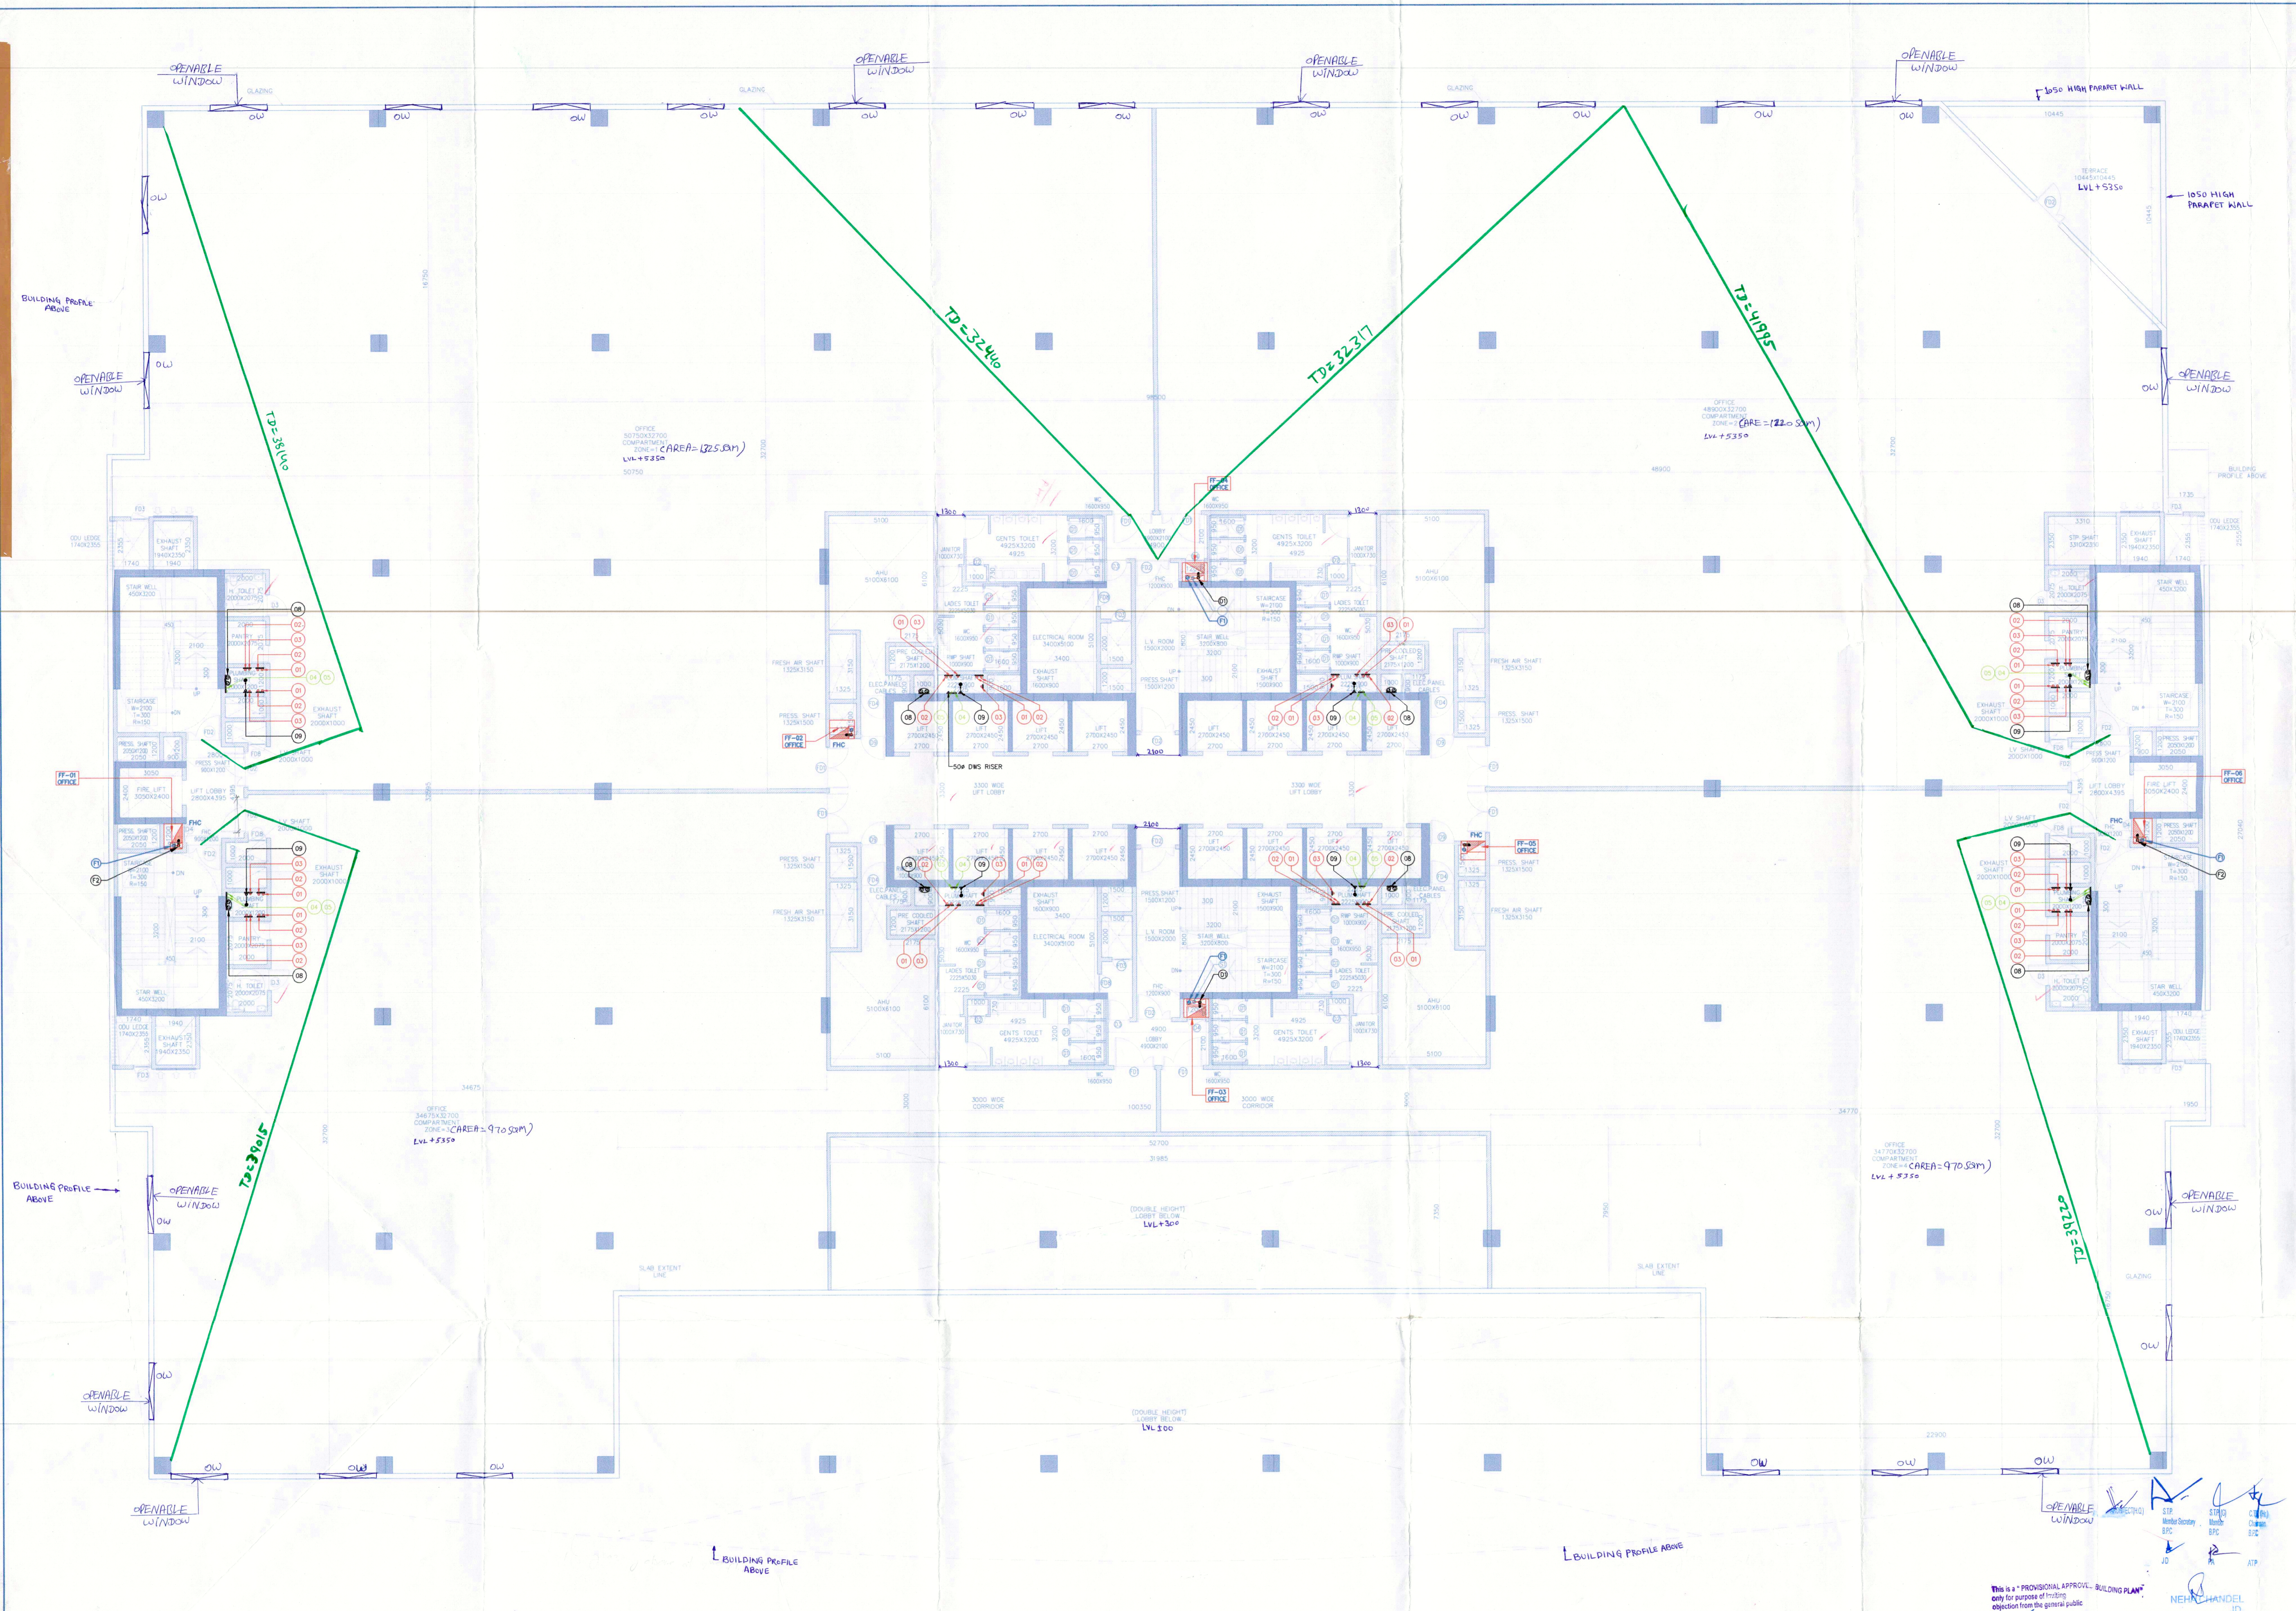

1ST FLOOR PLAN
LVL+5350
BUILDING=2

SR.NO	PARTICULARS	SIZE	FIRE RATING
D1	TOILET DOOR	750x2400	
D2	JANITOR	900x2400	
D3	PASSAGE	1000x2400	
D4	FHC	900x2400	
D9	AHU PASSAGE	1000x2400	
FD1	OFFICE ENTRANCE	2000x2400	1 HR
FD2	STAIRS/LIFT LOBBY	1700x2400	2 HR
FD3	L.V. SHAFT	1000x2400	2 HR
FD4	AHU ROOM	1200x2400	2 HR
FD8	ELE.ROOM/L.V. SHAFT	900x2400	2 HR
OW	OPENABLE WINDOW	1480x2400	

This is a PROVISIONAL APPROVAL - BUILDING PLAN*
only for purpose of Intimide
ejection from the general public

Director of Town and Country Planning
Nagaria, Chandigarh

NEHA CHANDLER
JD



RISMS ARCHITECTS PVT. LTD.
69, Nara Niwas Bhawani Kunj
(Behind D2), Vasant Kunj,
New Delhi-110070.
Tel.: 011-26898616, 26898617
www.risms-arch.com

Project:
PROPOSED SUBMISSION OF UNDER TRANSIT
ORIENTED DEVELOPMENT (TOD) POLICY FOR
COMMERCIAL SITE MEASURING 32.36 ACRES
FALLING IN RESIDENTIAL PLOTTED COLONY
NAMED DLF CITY, PHASE-I, II & III IN
SECTOR-24, 25 & 25A
GURUGRAM-MANESAR URBAN COMPLEX
BEING DEVELOPED BY DLF LIMITED.

OWNER: **DLF CITY CENTRE LTD.**
DLF (THE SHOPPING MALL COMPLEX, ARSUN MARG,
DLF CITY, PHASE-I, GURGAON - 122002, HARYANA)

DRAWING TITLE: -
Checked and approved for Public Health
and Safety by the Director of
Town and Country Planning, Chandigarh
(E.O. 10/2019-02)

REVISION	JOB NO: -	DRG NO.	NORTH
		B2-03	N
SCALE: -	DATE: -		
1:100	22-08-2019		
FILE: -	DEALT BY: -	CHECKED BY: -	APPROVED BY: -

ARCHITECT'S SEAL & SIGNATURE

OWNER'S SEAL & SIGNATURE

