



- BUILDING HAS AUTOMATIC SPRINKLER SYSTEM WHEREVER REQUIRED BY NBC.
- BUILDING WILL BE DESIGNED (STRUCTURES) AS PER RELEVANT IS CODES FOR EARTH QUAKE RESISTANCE.
- BUILDING IS ARTIFICIALLY LIGHTED MECHANICALLY VENTILATED & CENTRALLY AIRCONDITIONED WITH 100% POWER BACKUP.

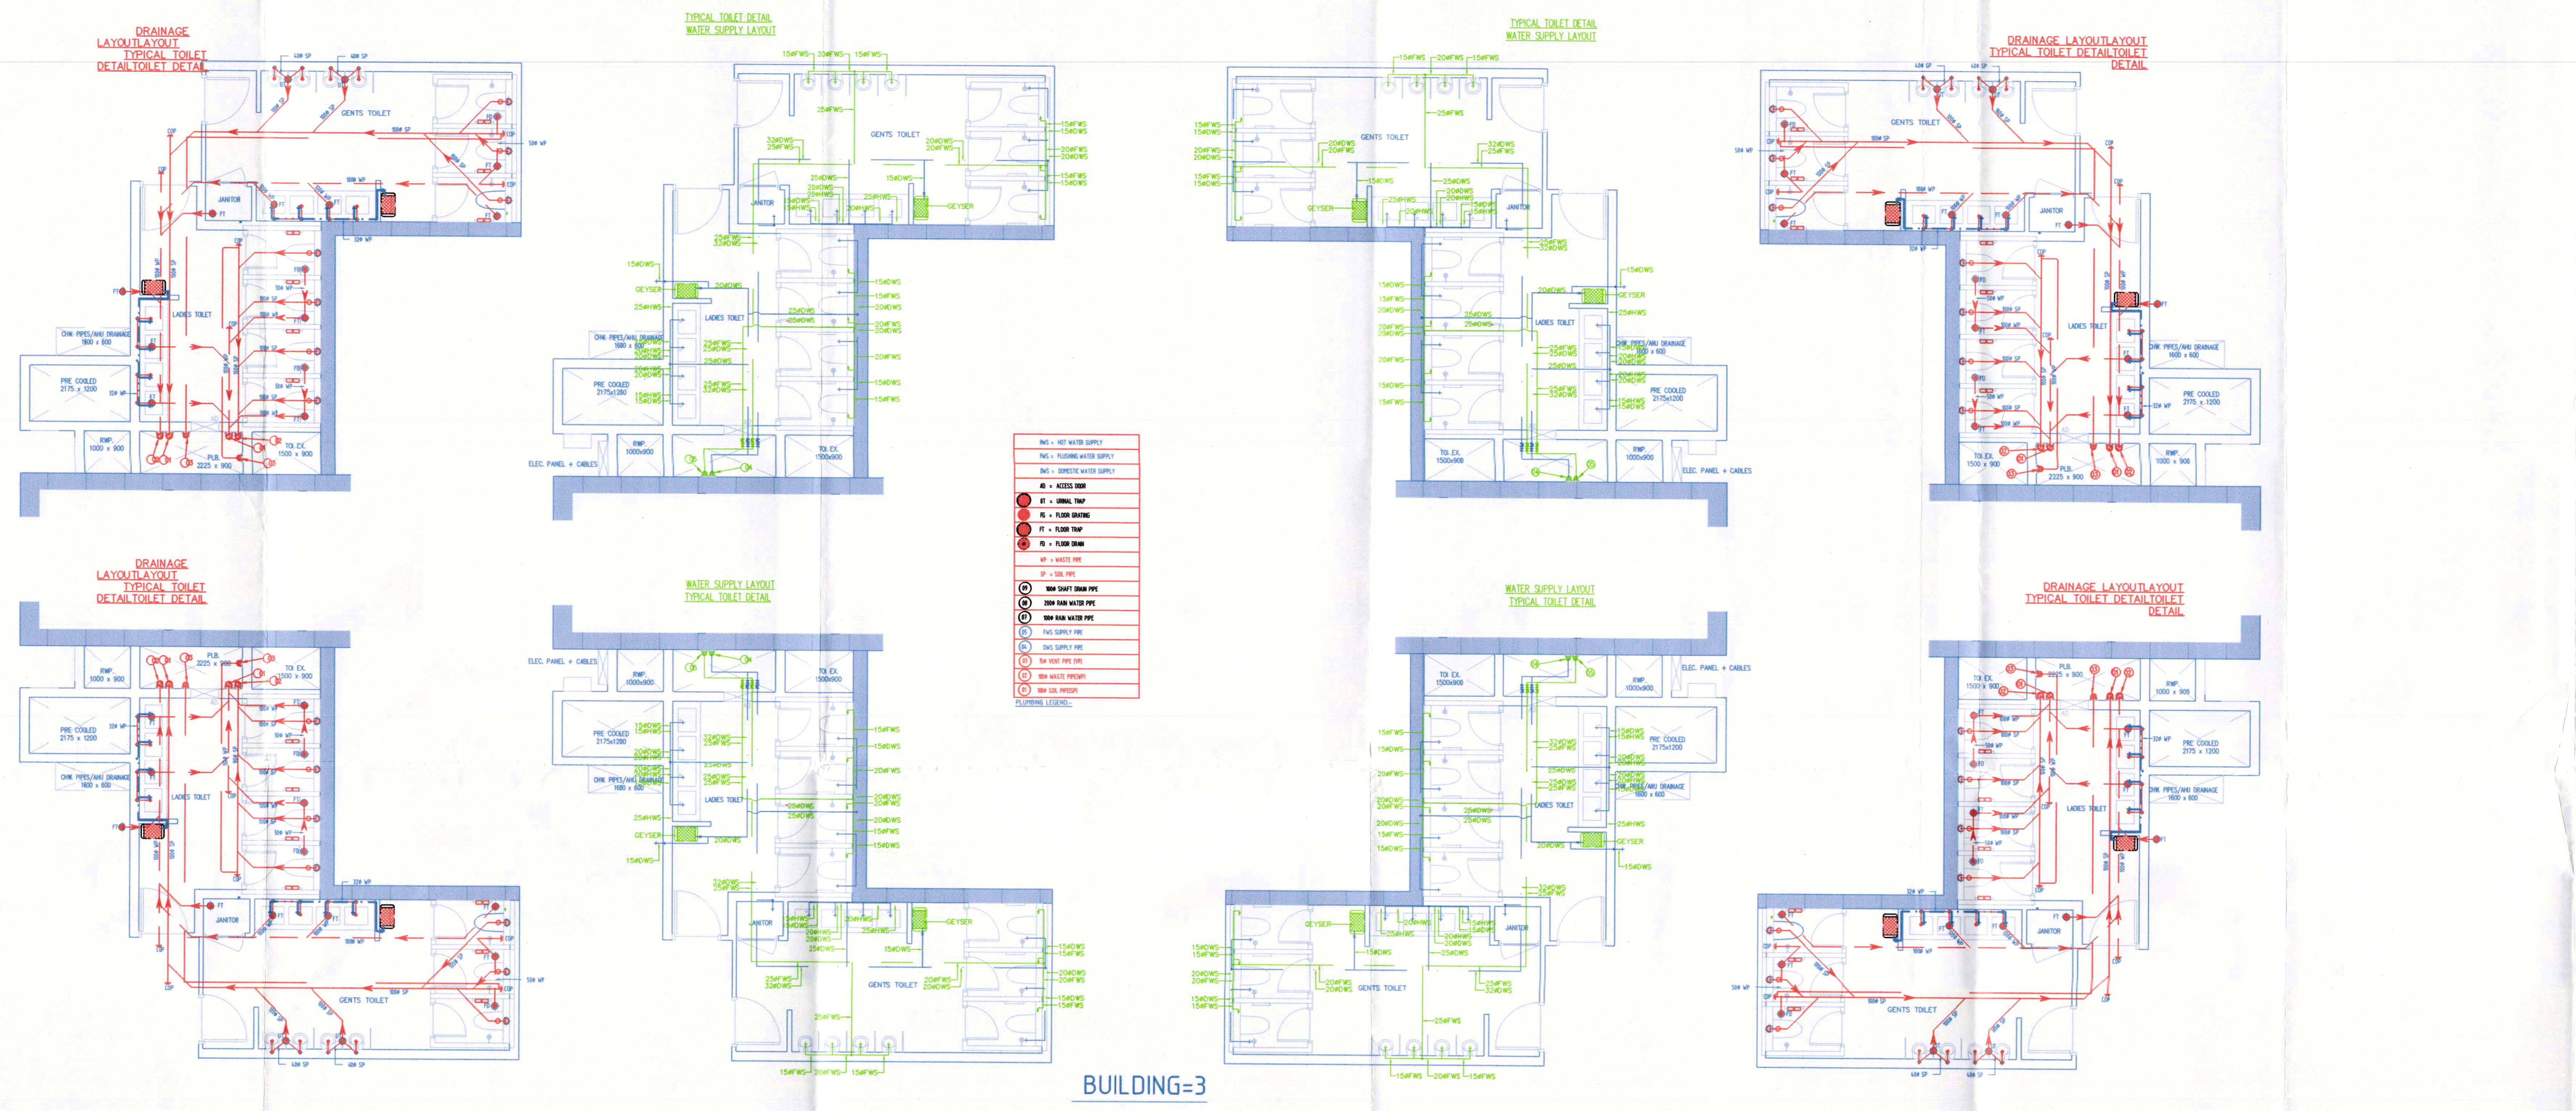

BUILDING=3

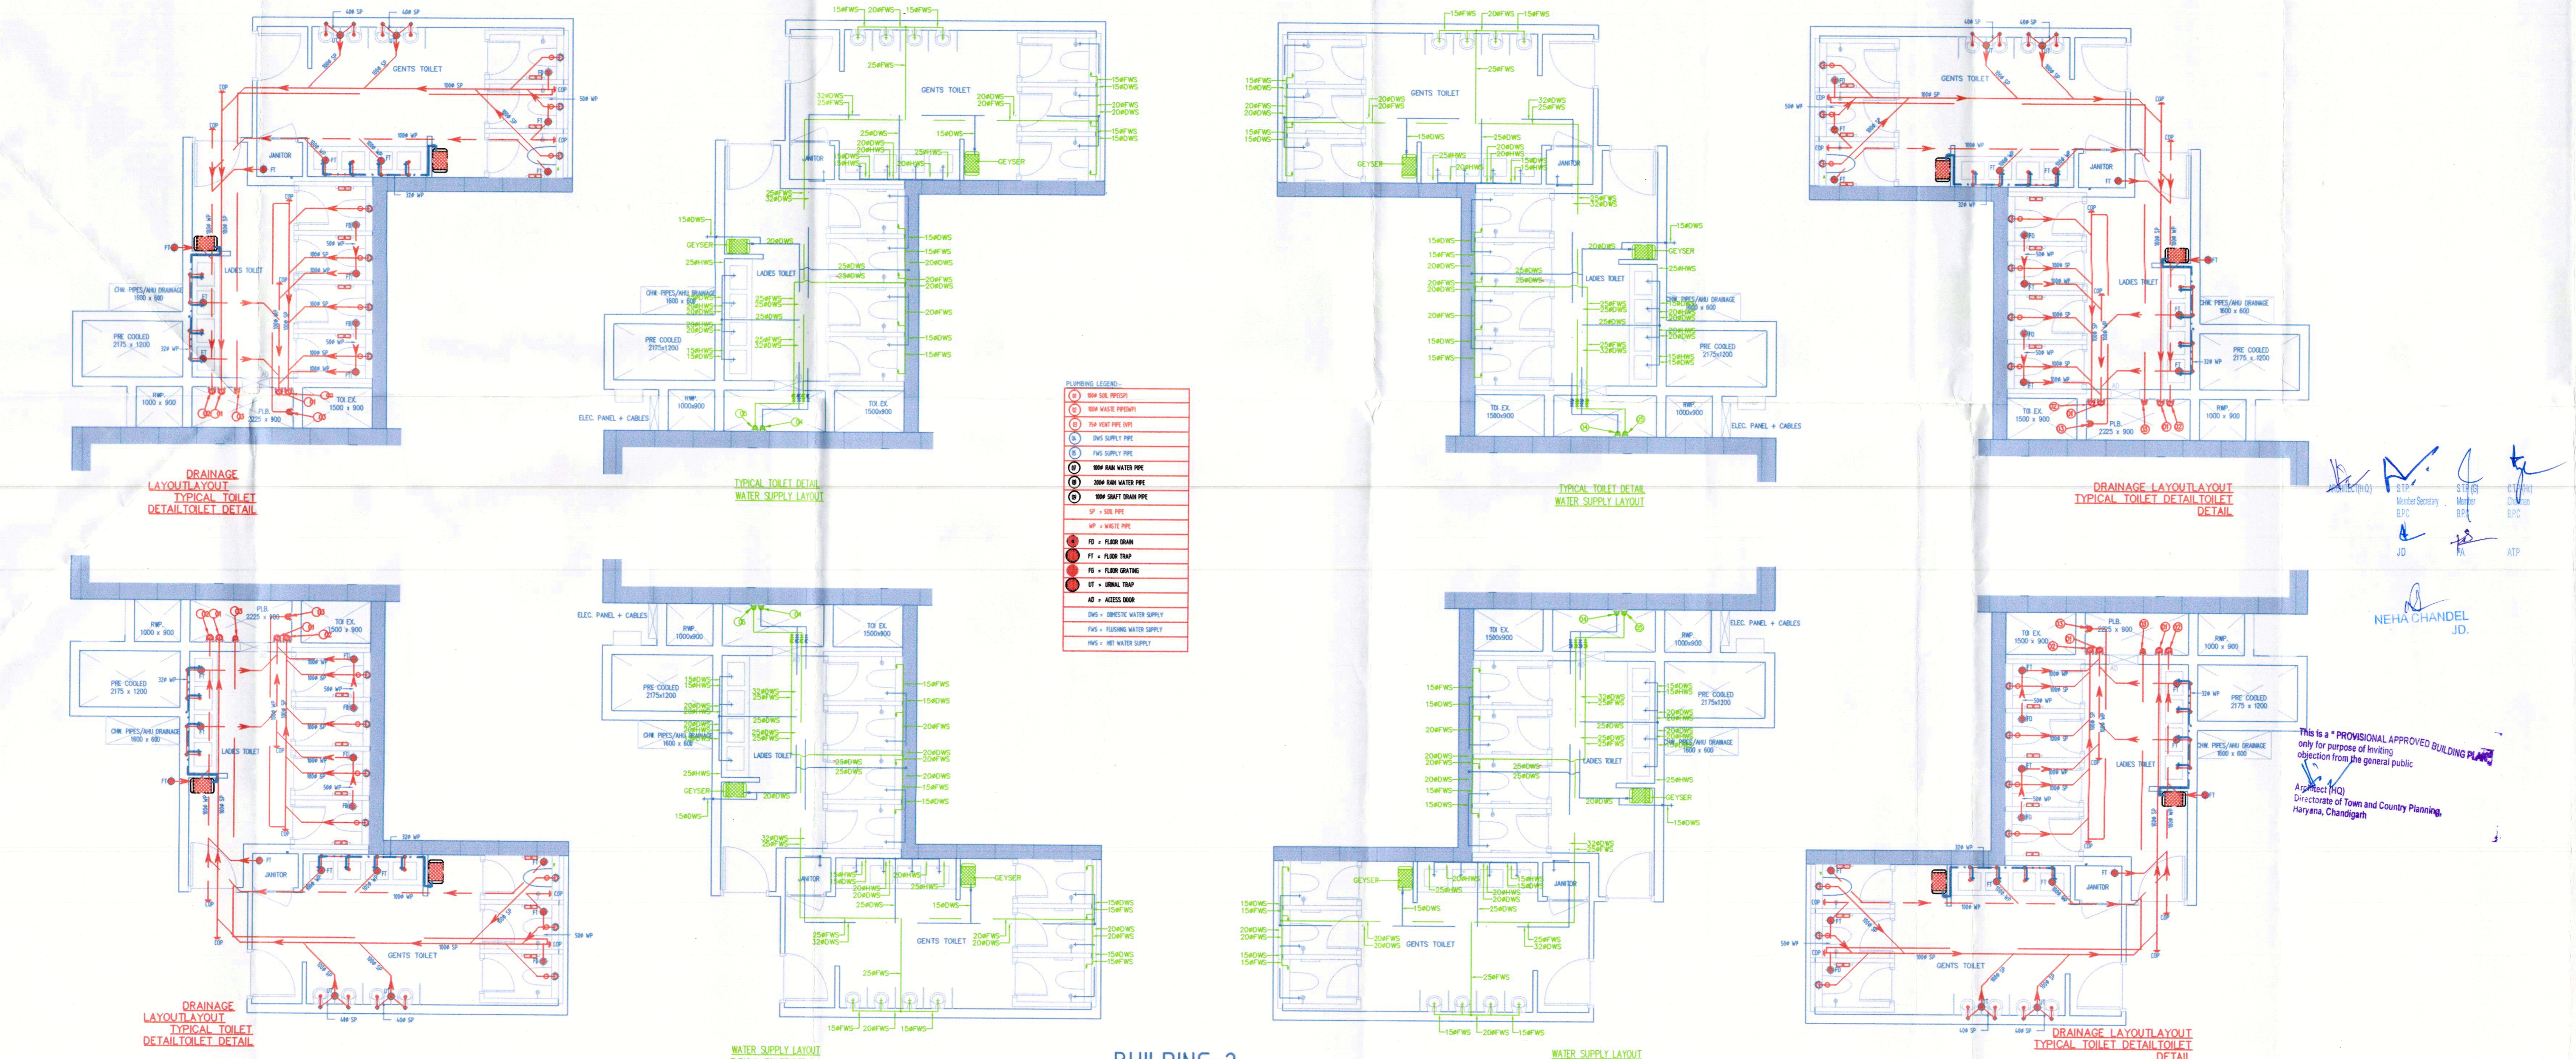

BUILDING=2

NEHA CHANDEL
JD.

This is a PROVISIONAL APPROVED BUILDING PLAN only for purpose of having objection from the general public.
Directorate of Town and Country Planning, Haryana, Chandigarh.



RSMS ARCHITECTS PVT. LTD.
69, Nora Niwas Bhowani Kunj
(Behind D2), Vasant Kunj,
New Delhi-110070.
Tel.: 011-26898616, 26898617
www.rsms-arch.com

PROPOSED SUBMISSION OF UNDER TRANSIT ORIENTED DEVELOPMENT (TOD) POLICY FOR COMMERCIAL SITE MEASURING 32.36 ACRES FALLING IN RESIDENTIAL PLOTTED COLONY NAMEDLY DLF CITY, PHASE-I, II & III IN SECTOR-24, 25 & 25A GURUGRAM-MANESAR URBAN COMPLEX BEING DEVELOPED BY DLF LIMITED.

OWNER: DLF CITY CENTRE LTD.
(THE SHOPPING MALL COMPLEX, ARJUN MARG, DLF CITY, PHASE-I, GURGAON - 122002, HARYANA.)

DRAWING TITLE: TOILET DETAIL (BUILDING-02 & 03)

| | | | |
|------------------------------|--------------|--------------------------|---------------|
| REVISION | JOB NO.:- | DRG NO. TD-01 | NORTH |
| | SCALE:- 1:50 | DATE:- 22-08-2019 | |
| FILE:- | DEALT BY:- | CHECKED BY:- | APPROVED BY:- |
| ARCHITECT'S SEAL & SIGNATURE | | OWNER'S SEAL & SIGNATURE | |

