


NEHA CHAUHAN
JD

This is a PROVISIONAL APPROVED BUILDING PLAN
only for purpose of seeking
objection from the general public.
Architect
Directorate of Town and Country Planning,
Haryana, Chandigarh.

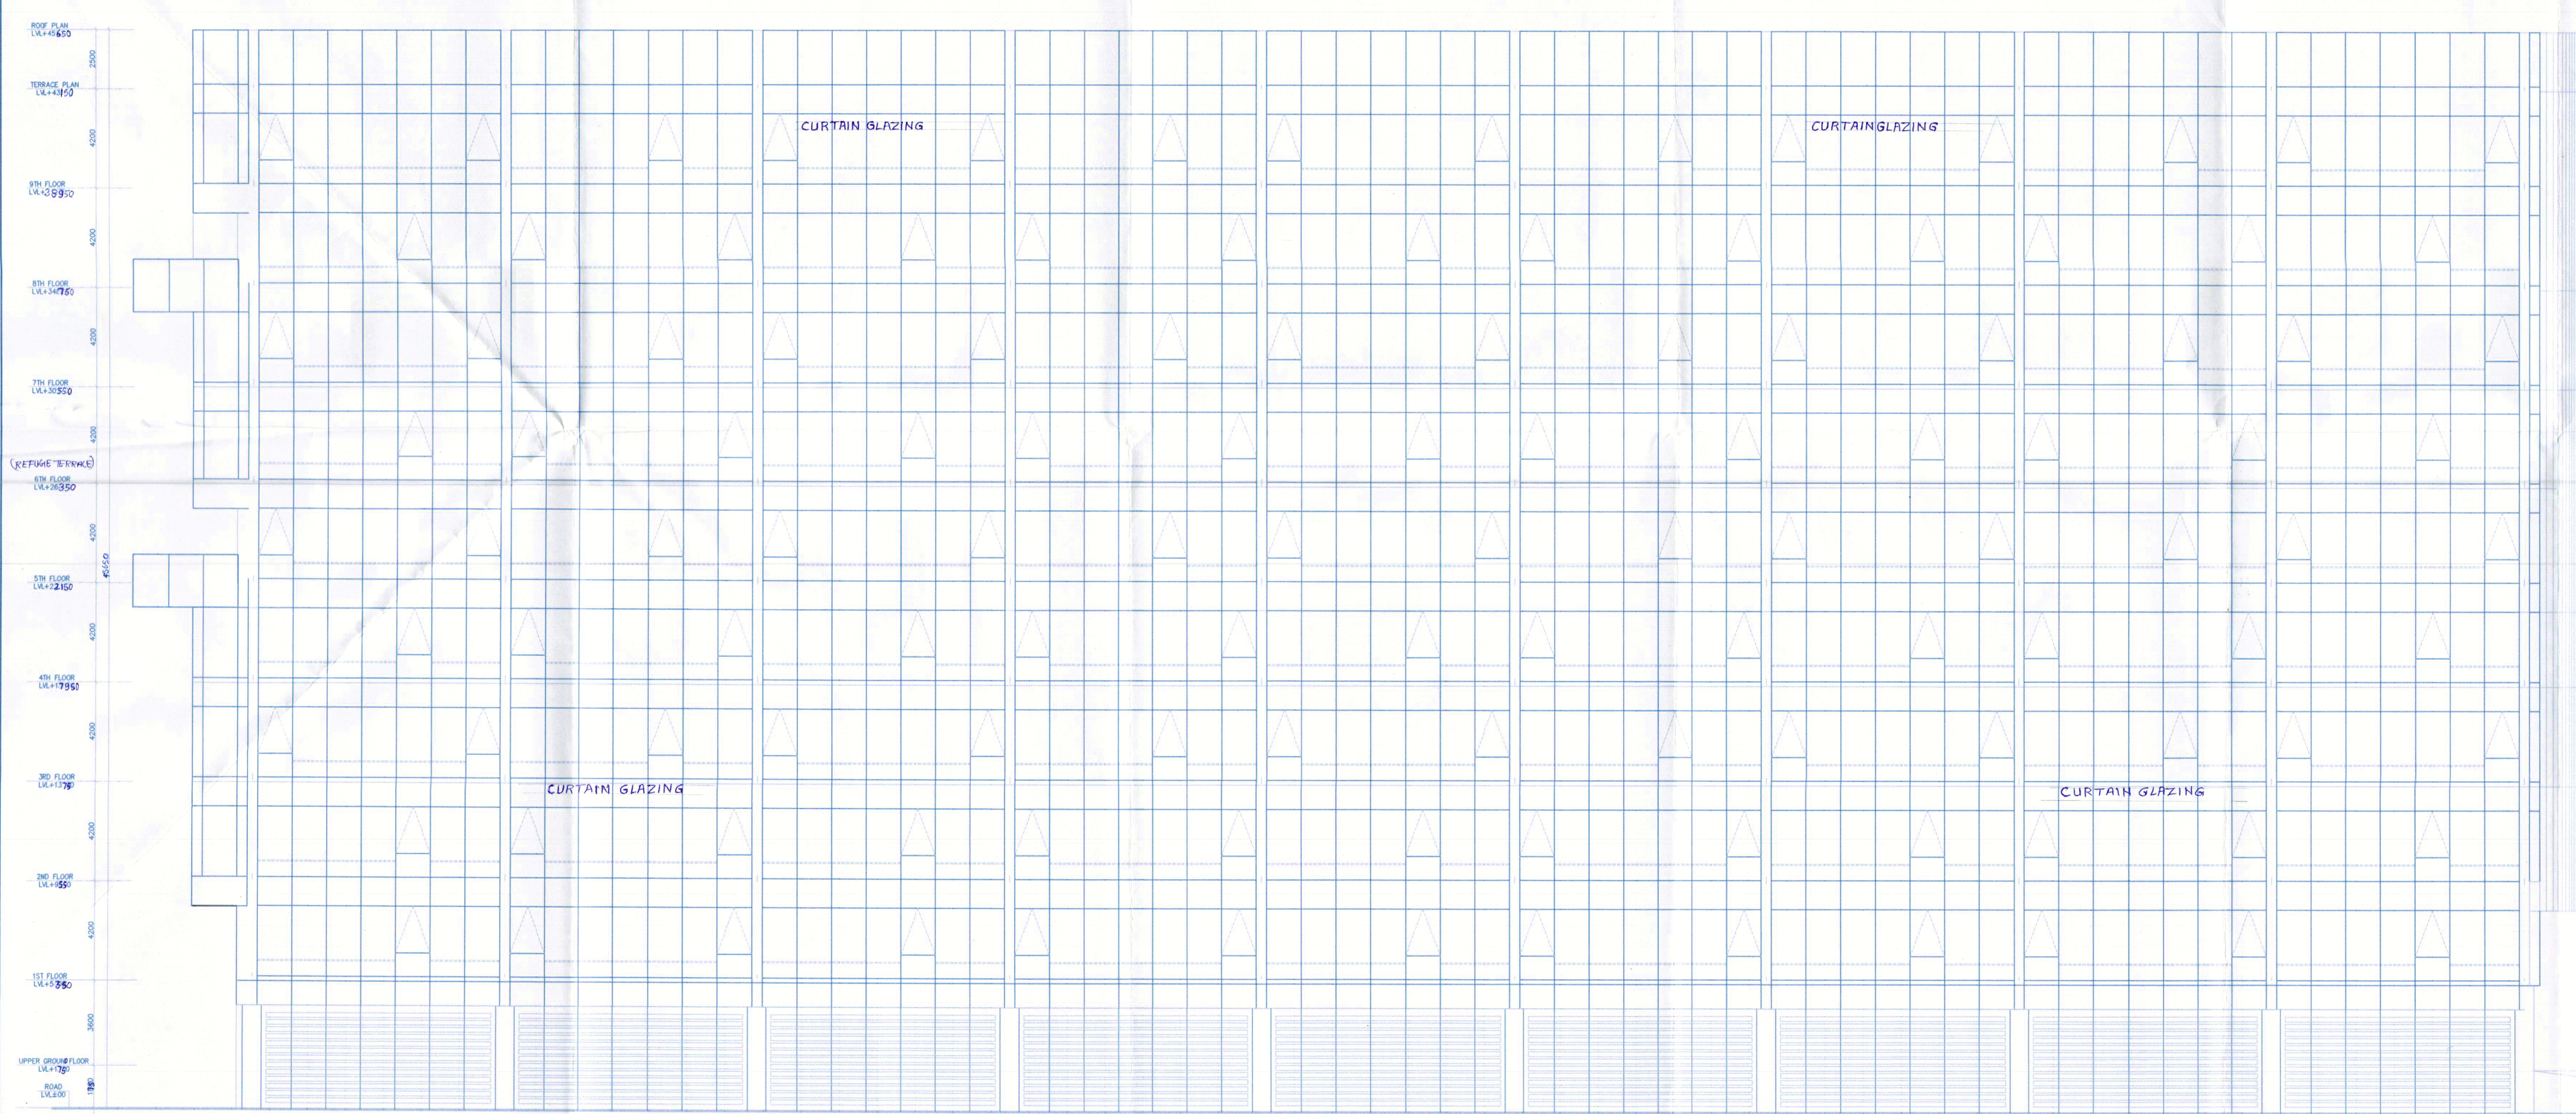

ELEVATION-D
(BUILDING-3)



ELEVATION-A
(BUILDING-3)



RSMIS ARCHITECTS PVT. LTD.
69, Noida Niwas, Bhowani Kunj
(Behind D2), Vasant Kunj,
New Delhi-110070.
Tel.: 011-26898616, 26898617
www.rsmis-arch.com

Project:
PROPOSED SUBMISSION OF UNDER TRANSIT
ORIENTED DEVELOPMENT (TOD) POLICY FOR
COMMERCIAL SITE MEASURING 32.36 ACRES
FALLING IN RESIDENTIAL PLOTTED COLONY
NAMEDLY DLF CITY, PHASE-I, II & III IN
SECTOR-24, 25 & 25A
GURUGRAM-MANESAR URBAN COMPLEX
BEING DEVELOPED BY DLF LIMITED.

OWNER: DLF CITY CENTRE LTD.
(THE SHOPPING MALL COMPLEX, ARJUN MARG,
DLF CITY, PHASE-I, GURGAON - 122001, HARYANA.)

DRAWING TITLE: -
ELEVATION-A & D
(BUILDING-03)

REVISION JOB NO.:- DRG NO. 83-10 NORTH:- N

SCALE:- 1:100 DATE:- 22-08-2019

FILE:- DEALT BY:- CHECKED BY:- APPROVED BY:-

ARCHITECT'S SEAL & SIGNATURE OWNER'S SEAL & SIGNATURE

Architect's signature and seal (RSMIS ARCHITECTS) and Owner's signature and seal (DLF CITY CENTRE LTD.).