


Note :-

1. BUILDING HAS AUTOMATIC SPRINKLER SYSTEM WHEREVER REQUIRED BY NBC.
2. BUILDING WILL BE DESIGNED (STRUCTURES) AS PER RELEVANT IS CODES FOR EARTH QUAKE RESISTANCE.
3. BUILDING IS ARTIFICIALLY LIGHTED MECHANICALLY VENTILATED & CENTRALLY AIRCONDITIONED WITH 100% POWER BACKUP

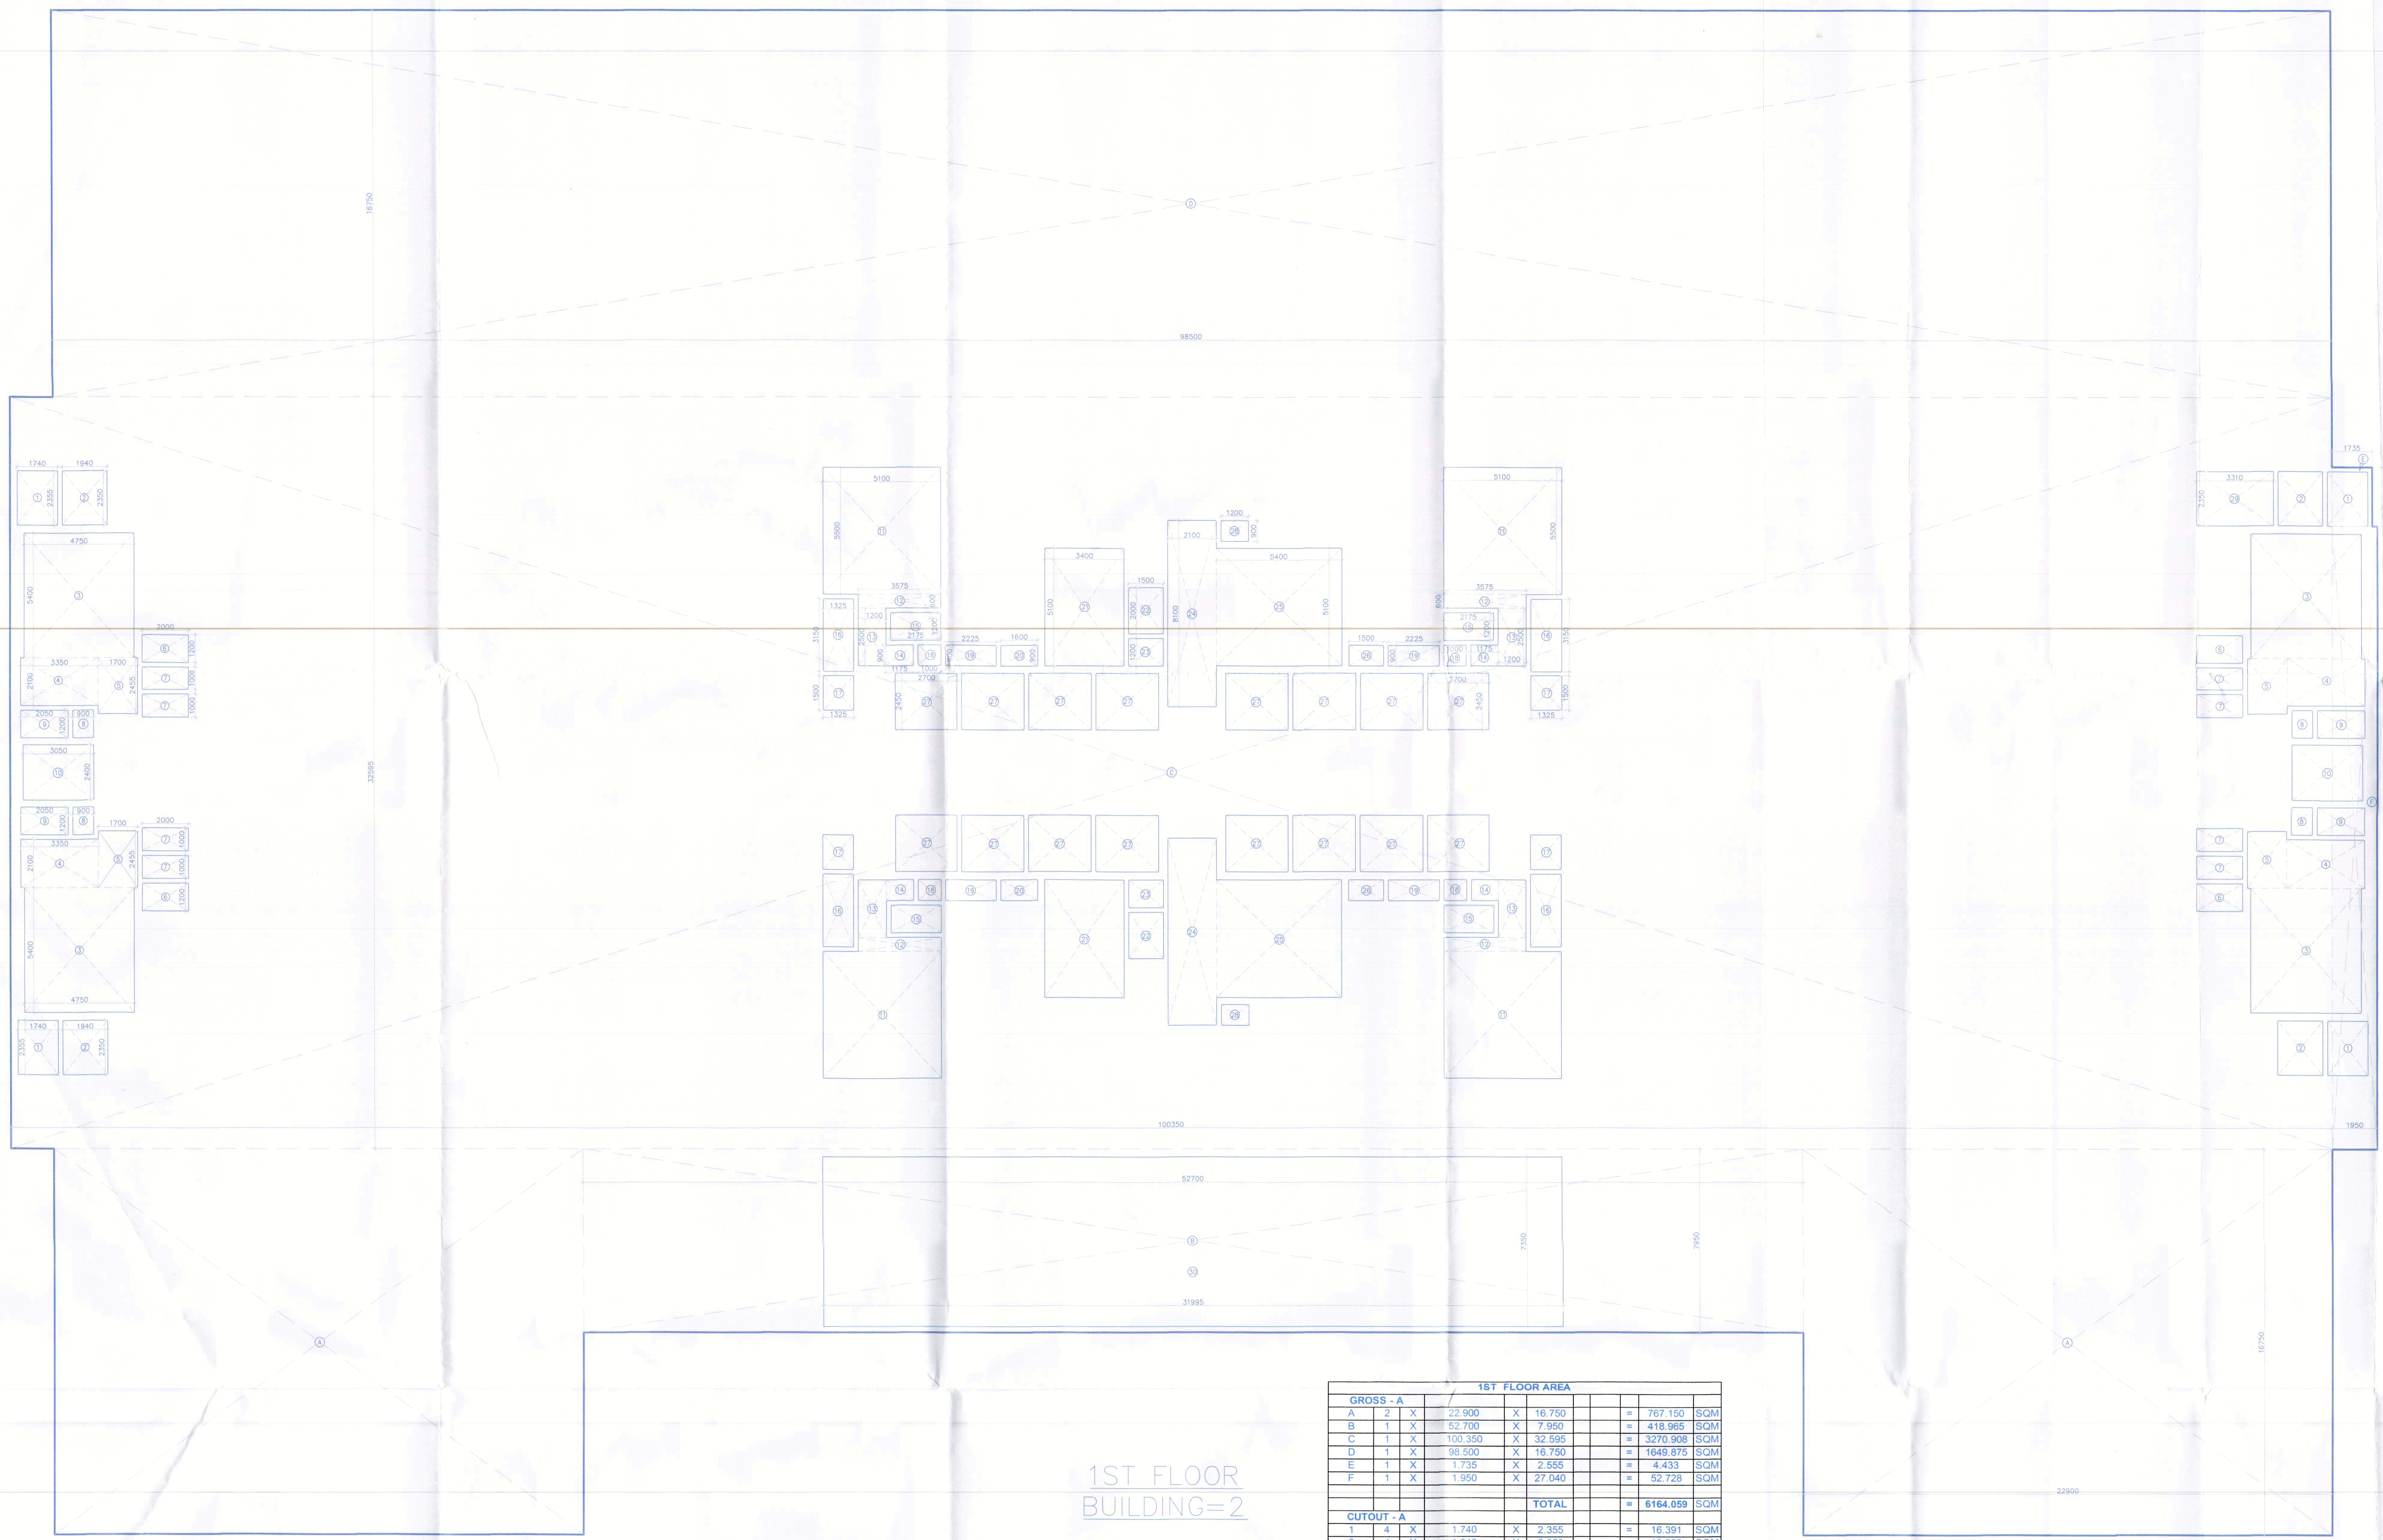

1ST FLOOR BUILDING=2

1ST FLOOR AREA					
GROSS - A					
A	2	X	22.900	X	16.750
B	1	X	52.700	X	7.950
C	1	X	100.350	X	32.595
D	1	X	98.500	X	16.750
E	1	X	1.735	X	2.555
F	1	X	1.950	X	27.040
					TOTAL
					= 6164.059 SQM
CUTOUT - A					
1	4	X	1.740	X	2.355
2	4	X	1.940	X	2.350
3	4	X	4.750	X	5.400
4	4	X	3.350	X	2.100
5	4	X	1.700	X	2.455
6	4	X	2.000	X	1.200
7	8	X	2.000	X	1.000
8	4	X	0.900	X	1.200
9	4	X	2.050	X	1.200
10	2	X	3.050	X	2.400
11	4	X	5.100	X	5.500
12	4	X	3.575	X	0.600
13	4	X	1.200	X	2.500
14	4	X	1.175	X	0.900
15	4	X	2.175	X	1.200
16	4	X	1.325	X	3.150
17	4	X	1.325	X	1.500
18	4	X	1.000	X	0.900
19	4	X	2.225	X	0.900
20	2	X	1.600	X	0.900
21	2	X	3.400	X	5.100
22	2	X	1.500	X	2.000
23	2	X	1.500	X	1.200
24	2	X	2.100	X	6.100
25	2	X	5.400	X	5.100
26	2	X	1.500	X	0.900
27	16	X	2.700	X	2.450
28	2	X	1.200	X	0.900
29	1	X	3.310	X	2.350
30	1	X	31.995	X	7.350
					TOTAL
					= 910.068 SQM
TOTAL FAR OF 1ST FLOOR (BUILDING-2)					
			GROSS - A		CUTOUT - A
			= 6164.059		= 910.068
			TOTAL		= 5253.992 SQM

This is a "PROVISIONAL APPROVED BUILDING PLAN" only for purpose of filing application from the general public.



RSMS ARCHITECTS PVT. LTD.
 69, Nara Niwas Bhowani Kunj
 (Behind D2), Vasant Kunj,
 New Delhi-110070.
 Tel.: 011-26898616, 26898617
 www.rsms-arch.com

PROPOSED SUBMISSION OF UNDER TRANSIT ORIENTED DEVELOPMENT (TOD) POLICY FOR COMMERCIAL SITE MEASURING 32.36 ACRES FALLING IN RESIDENTIAL PLOTTED COLONY NAMEDLY DLF CITY, PHASE-I, II & III IN SECTOR-24, 25 & 25A GURUGRAM-MANESAR URBAN COMPLEX BEING DEVELOPED BY DLF LIMITED.

OWNER: **DLF CITY CENTRE LTD.**
 (THE SHOPPING MALL COMPLEX, ARJUN MARG, DLF CITY, PHASE-I, GURGAON - 122002, HARYANA.)

DRAWING TITLE:-

AREA CALCULATION OF 1ST FLOOR (BUILDING-02)

REVISION	JOB NO. :-	DRG NO. B2-09	NORTH
	SCALE :- 1:100	DATE :- 22-08-2019	

FILE :- DEALT BY :- CHECKED BY :- APPROVED BY :-

ARCHITECT'S SEAL & SIGNATURE OWNER'S SEAL & SIGNATURE

