


- Note :-
- BUILDING HAS AUTOMATIC SPRINKLER SYSTEM WHEREVER REQUIRED BY NBC.
 - BUILDING WILL BE DESIGNED (STRUCTURES) AS PER RELEVANT IS CODES FOR EARTH QUAKE RESISTANCE.
 - BUILDING IS ARTIFICIALLY LIGHTED MECHANICALLY VENTILATED & CENTRALLY AIRCONDITIONED WITH 100% POWER BACKUP

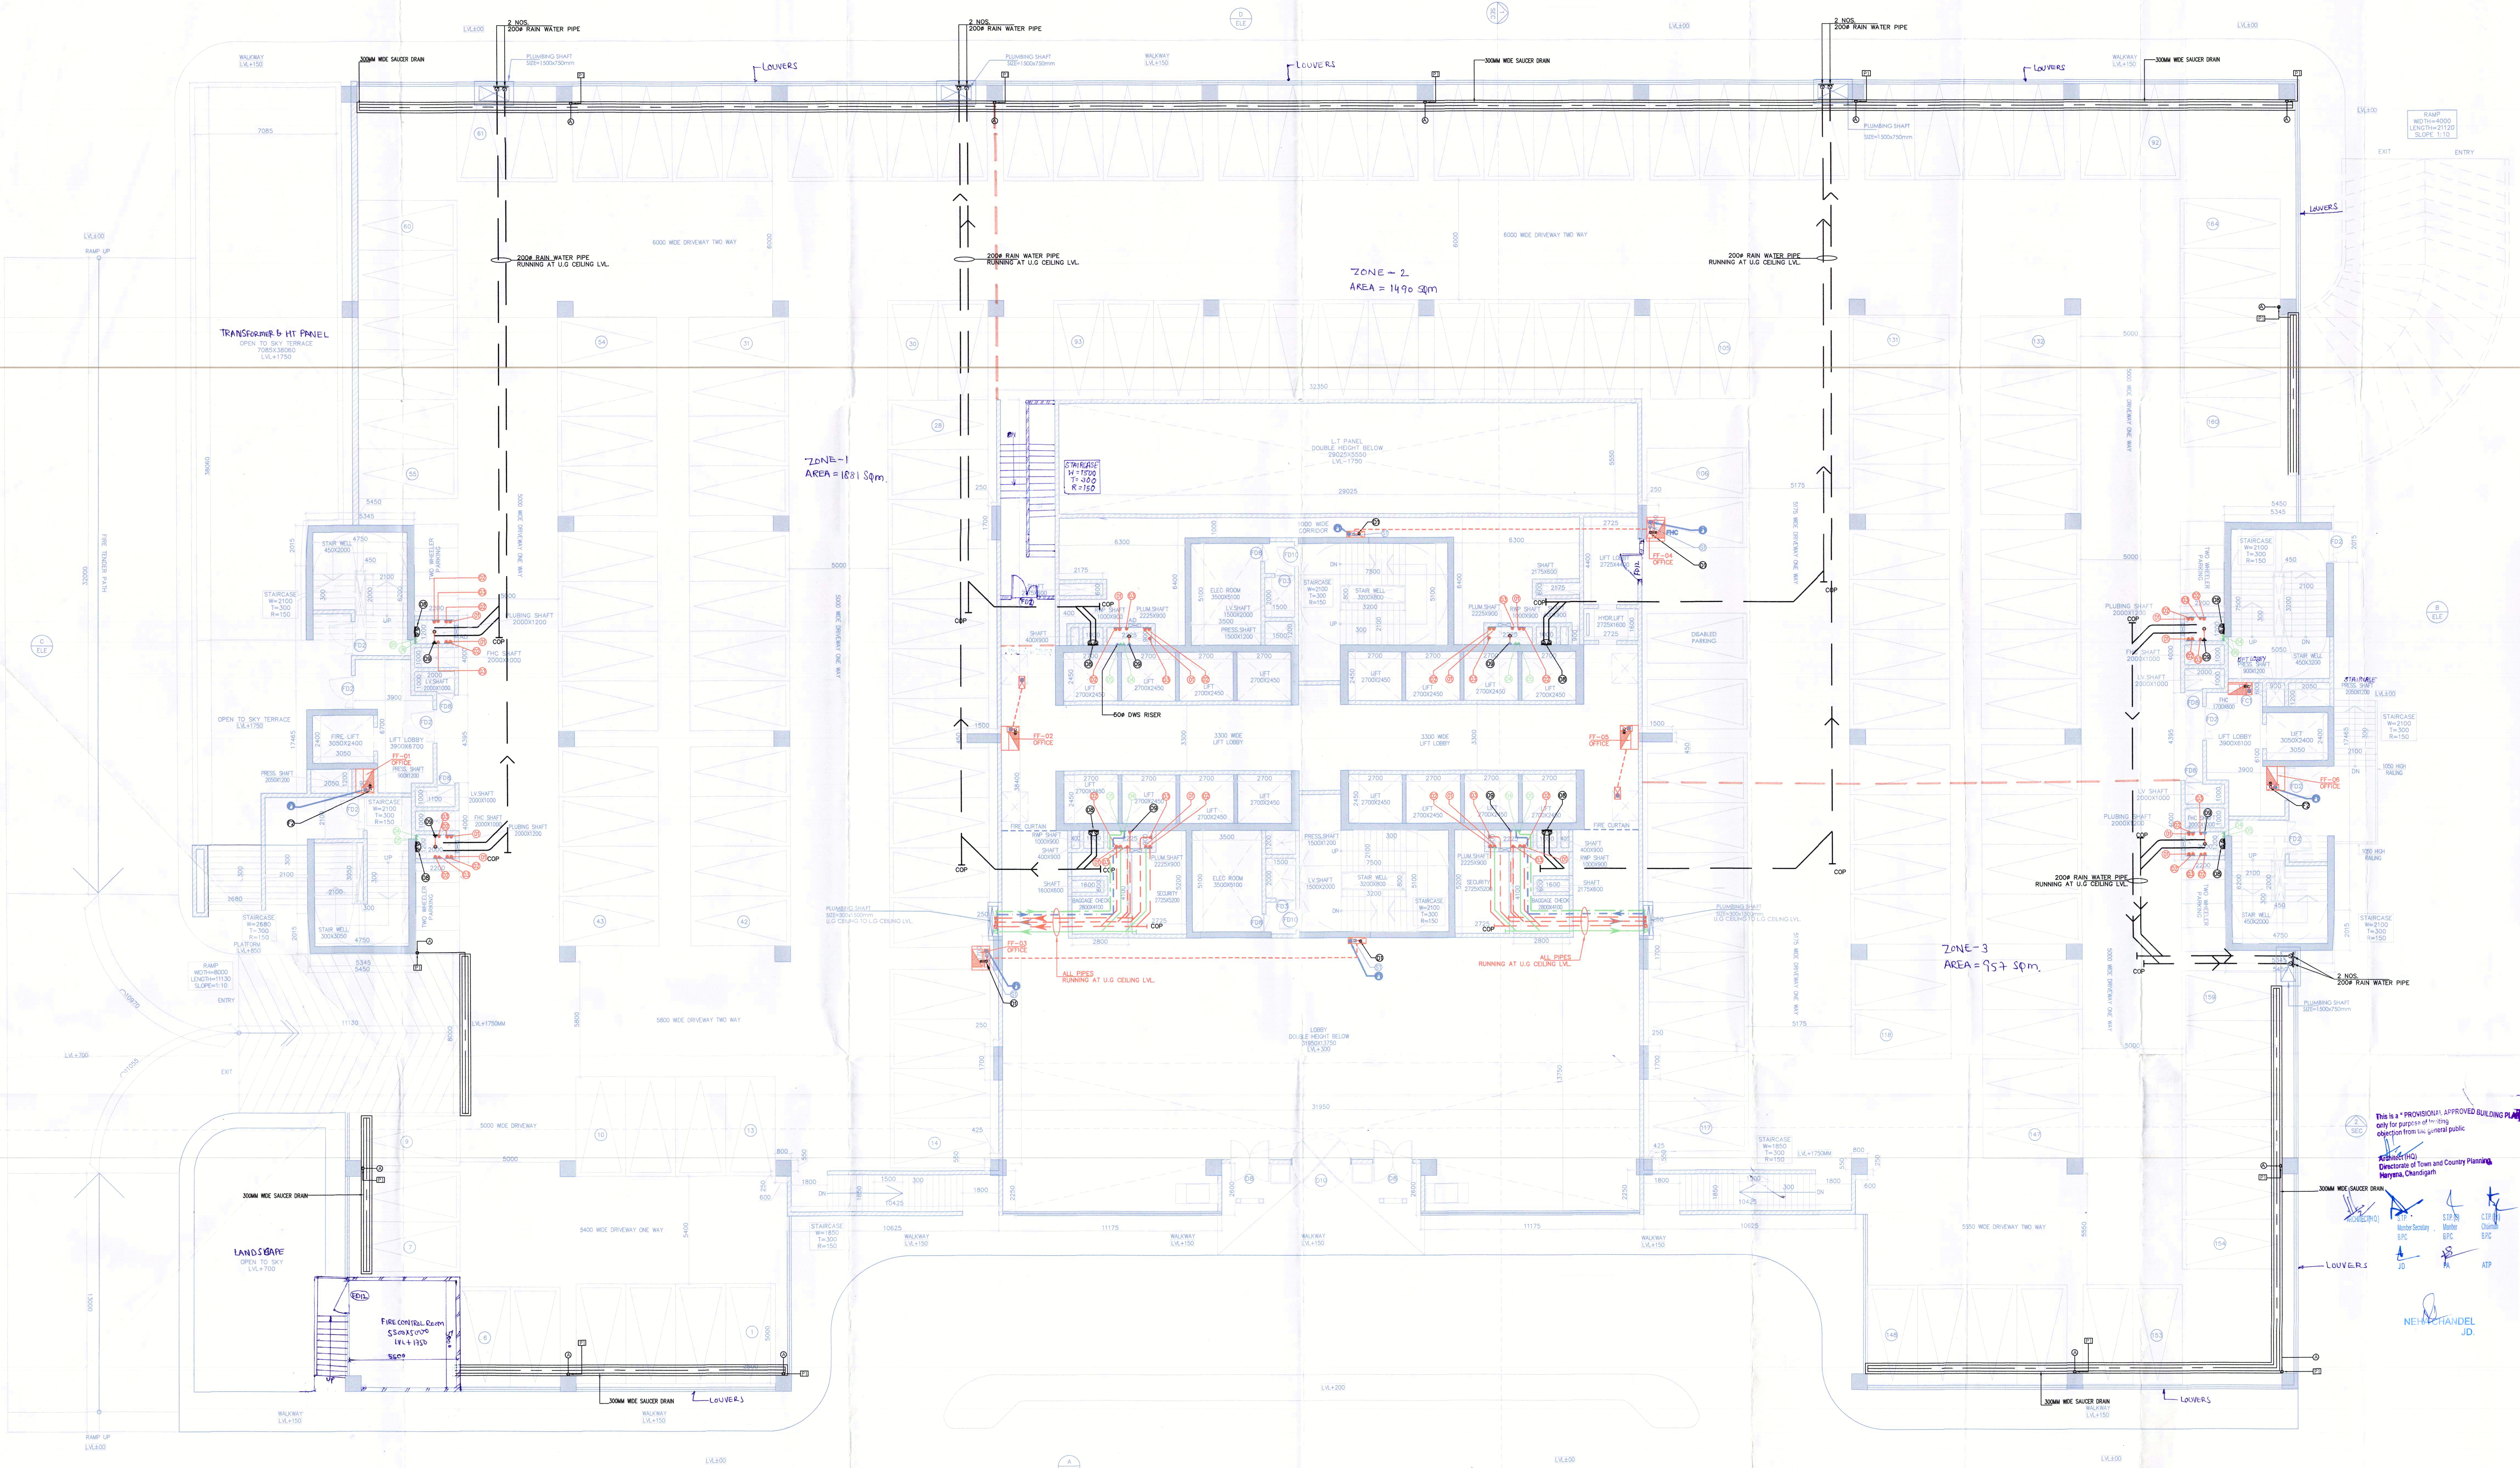

PLUMBING LEGEND

- 1000mm SOIL PIPE (SP)
- 1000mm WASTE PIPE (WP)
- 75mm VENT PIPE (VP)
- FIRE SUPPLY PIPE
- 1000mm RAIN WATER PIPE
- 200mm RAIN WATER PIPE
- 50mm SHUNT DRAIN PIPE
- SOIL PIPE
- WASTE PIPE
- FLOOR DRAIN
- FLOOR TRAP
- FLOOR GRATING
- URINAL TRAP
- ACCESS DOOR
- SCIENTIFIC WATER SUPPLY
- 1000mm G.P. PIPING DRAIN PIPE
- 150mm CUTOUT
- 200mm CUTOFF POINT ROOM DRAIN PIPE
- 50mm WIDE DRAIN CHANNEL WITH NO GRATING
- 50mm WIDE DRAIN CHANNEL WITH NO GRATING
- FLOOR CLEAN OUT
- COP CLEAN OUT PLUG



UPPER GROUND FLOOR PLAN
LVL+1750
CAR PARKING=164



RSMS ARCHITECTS PVT. LTD.
69, Nara Niwas - Bhawani Kunj
(Behind D2), Vasant Kunj,
New Delhi-110070.
Tel: 011-26898616, 26898617
www.rsms-arch.com

Project :-
PROPOSED SUBMISSION OF UNDER TRANSIT ORIENTED DEVELOPMENT (UOD) POLICY FOR COMMERCIAL SITE MEASURING 32.36 ACRES FALLING IN RESIDENTIAL PLOTTED COLONY NAMEDLY DLF CITY PHASE-I, II & III IN SECTOR-24, 25 & 25A GURUGRAM-MANESAR URBAN COMPLEX BEING DEVELOPED BY DLF LIMITED.

OWNER :- DLF CITY CENTRE LTD.
THE SHOPPING MALL COMPLEX (ARUN MARG, DLF CITY PHASE-I, GURGAON - 122002, HARYANA.)

DRAWING TITLE :-
FLOOR PLAN

Checked and signed off for Plot: [Signature]
Checked and signed off for Floor Plan: [Signature]

REVISION: [Table with columns for Job No., Date, and Signature]

ARCHITECT'S SEAL & SIGNATURE: [Signature]
OWNER'S SEAL & SIGNATURE: [Signature]

